



9 FINISH & MATERIALS SCHEDULE


1. EXPOSED WOOD MEMBERS (BEAMS, STEEL COLUMN GLADDINGS, WOOD POSTS & DECORATIVE SPINDLES) TO BE ROUGH SAWN CEDAR - FINISH TO BE STAIN BY KELLY MOORE, "PEBBLE STONE CLAY" 575-M
NOTE: 4x4 CEDAR FENCE PANEL TO BE CONSTRUCTED IN FIELD PRIOR TO CONSTRUCTION FOR REVIEW BY OWNER
2. WOOD TRIM AND FASCIA: STAIN TO MATCH R.S. CEDAR - SUBMIT SAMPLES PRIOR TO CONSTRUCTION
3. STONE VENEER AND CAPSTONE: BY "ELDORADO STONE"
- STONE VENEER MDL "SMOKEY MOUNTAIN LEDGE" AND DRystack APPLICATION
- CAPSTONE TO BE AS DIMENSIONED AND 2 1/2" THICK, COLOR: MOUNTAIN BLEND
INSTALL PER MANUFACTURER'S SPECIFICATIONS.
PROVIDE A 4x4" SAMPLE PANEL ON PLYWOOD PRIOR TO ORDERING STONE FOR CONSTRUCTION FOR APPROVAL BY OWNER
4. DECORATIVE METAL PLATES, THRU-BOLTS AND WASHERS:
- DECORATIVE PLATES: GALVANIZED 18 GA. STEEL PLATE W/ FINISH: KELLY-MOORE PAINT, AC45-N, TO MATCH LIGHT BOLLARD
- ALL THRU-BOLTS AND ACCESSORIES TO BE GALVANIZED AND PAINT TO MATCH DECORATIVE PLATE FINISH.
5. CONCRETE SLAB & WALKWAY PAVING: RE: HARDSCAPE SITE DETAILS D-1
6. CONCRETE ROOFING TILES:
MANUF. BY "SLATE SELECT", COLOR GREEN, SIZE 18"x9" - ROOF TILES TO LAID IN RANDOM PATTERN (SEE SPECS)
7. SOFFIT/CEILING MATERIAL:
- ROUGH SAWN 3/4" TONGUE & GROOVE CEDAR BOARDS, STAIN: KELLY-MOORE - COLOR: "PEBBLE STONE CLAY", 575-M.
8. LIGHT FIXTURES:
- PENDANT LIGHT: SEE SPECS
9. SIDING:
- SHINGLE SIDING W/ CEDAR SHAKES
- FINISH TO BE STAIN BY "KELLY MOORE" - COLOR: "PEBBLE STONE CLAY", 575-M.
10. SEE SPECS

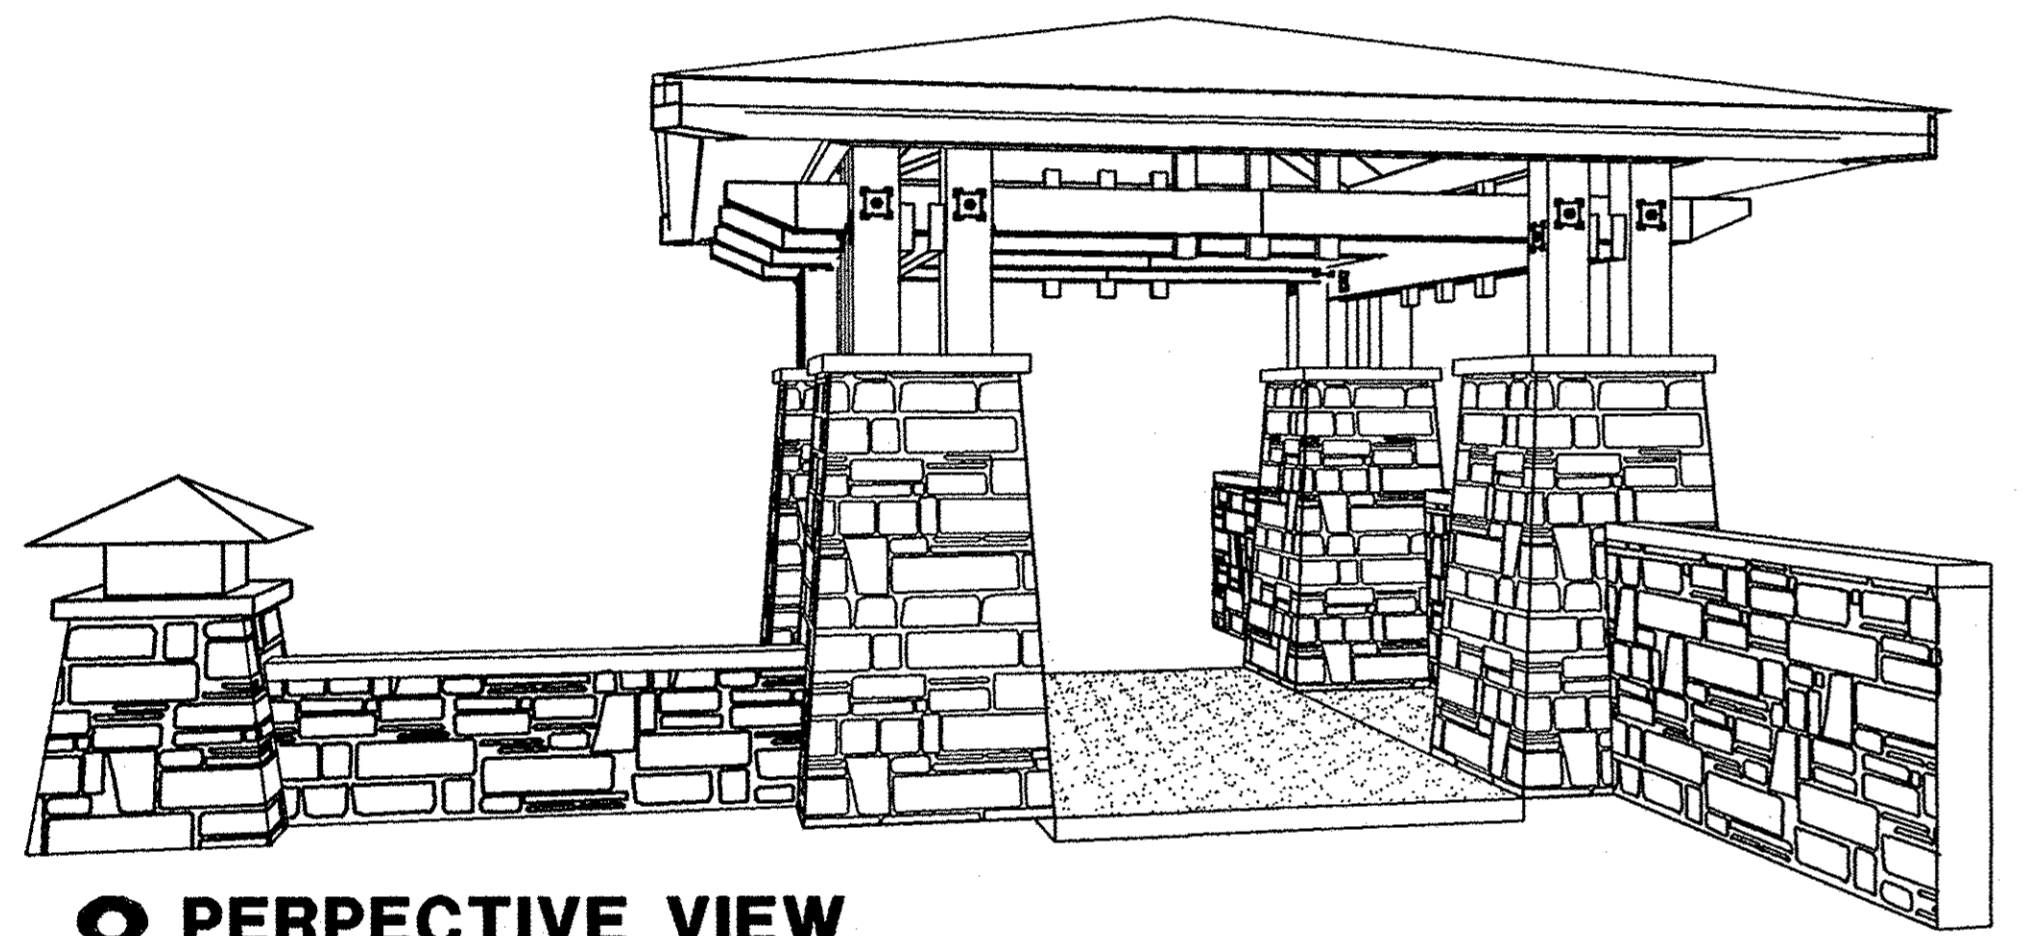


8 PERSPECTIVE VIEW
N.T.S.

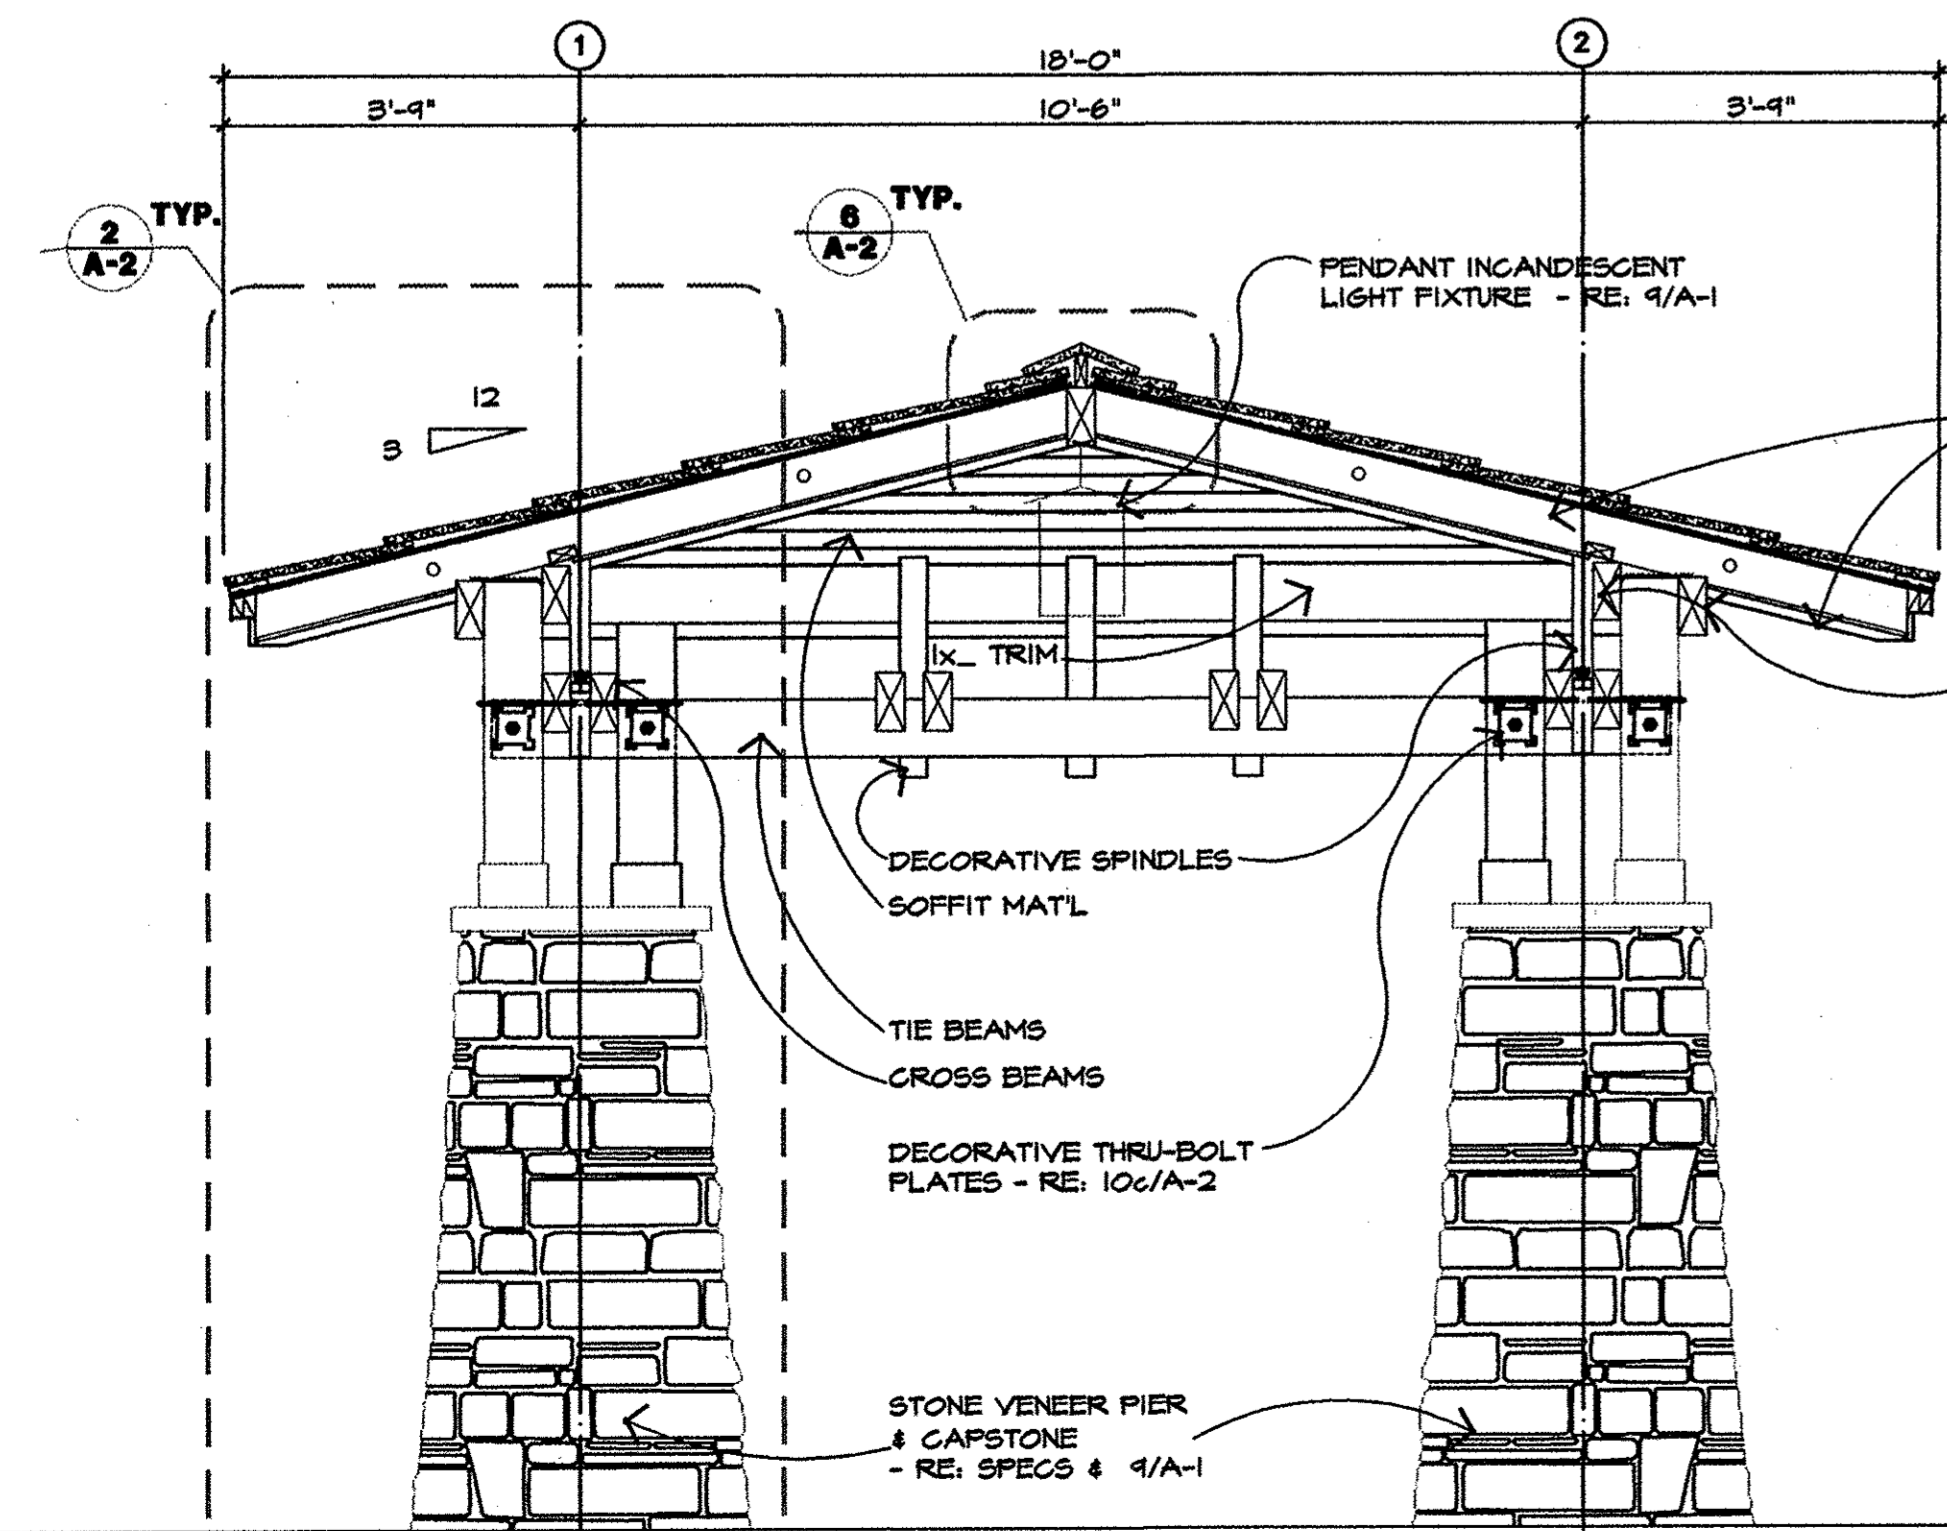


7 CROSS SECTION
1/2" = 1'-0"

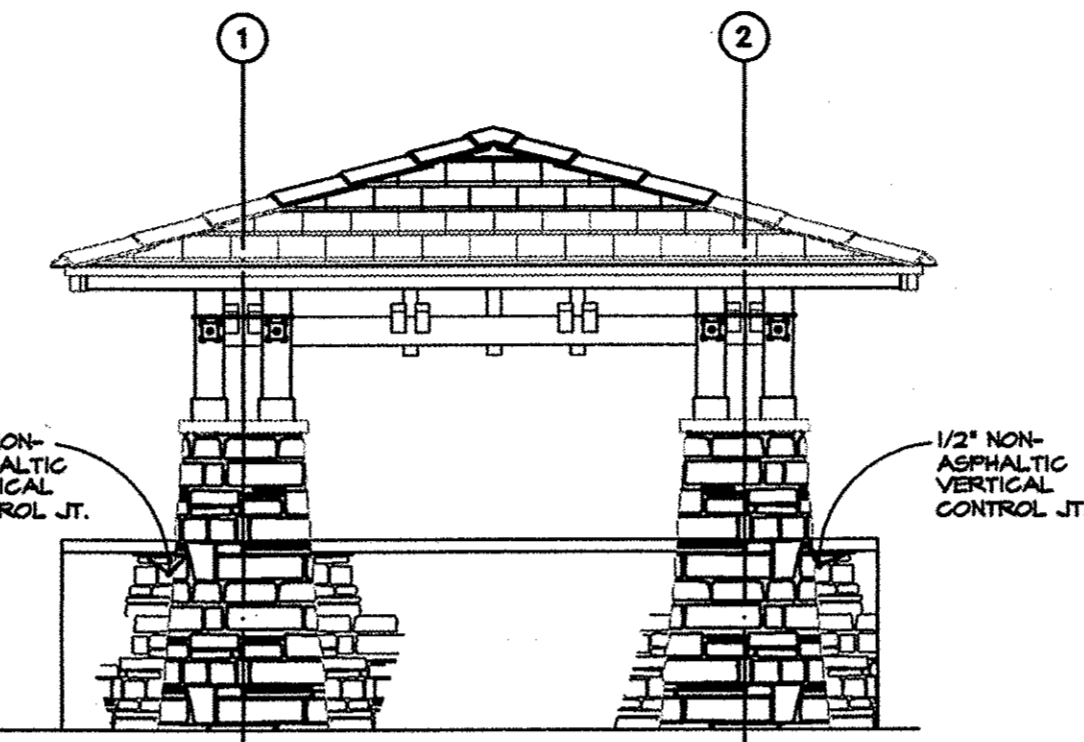


6 SIDE ELEVATION
1/4" = 1'-0" RE: 5/A-1 FOR TYP. CALLOUTS

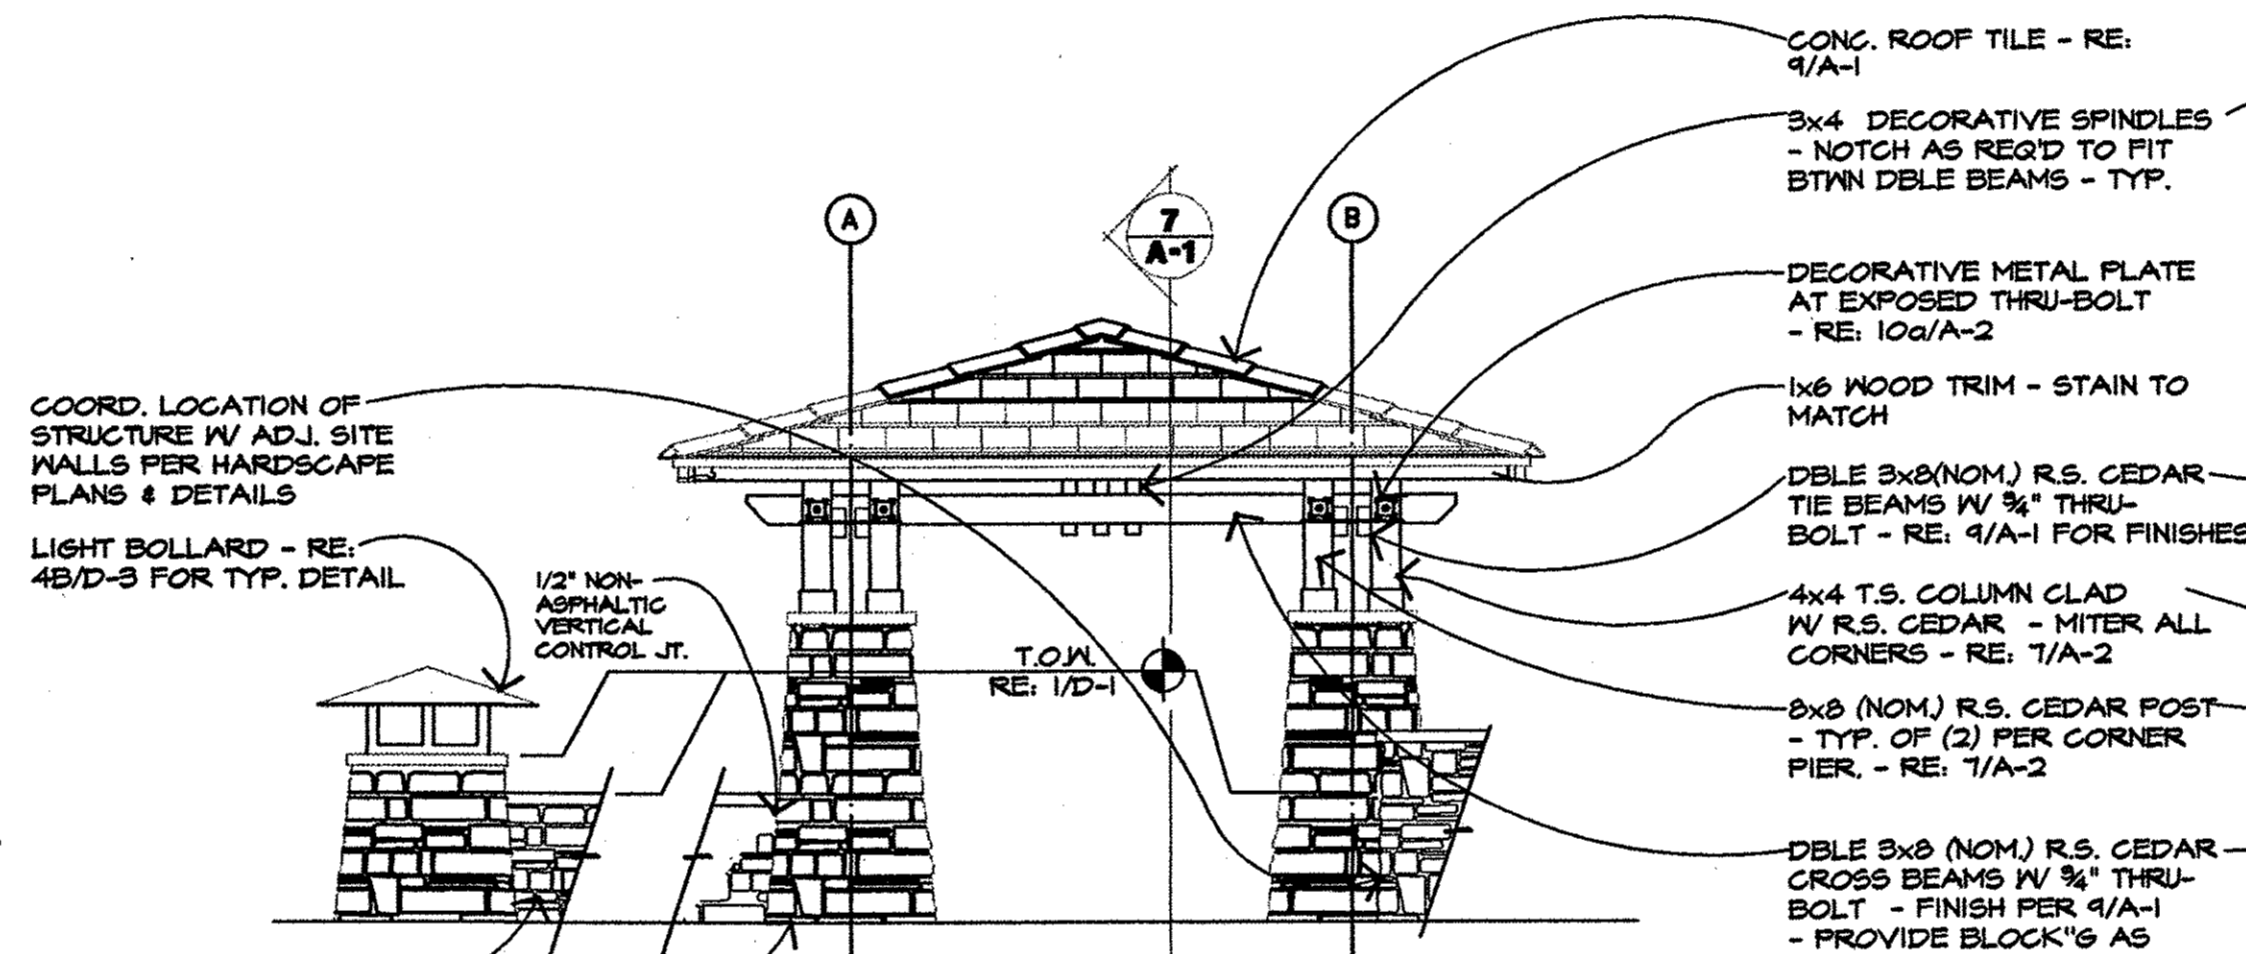


5 FRONT ELEVATION
1/4" = 1'-0"

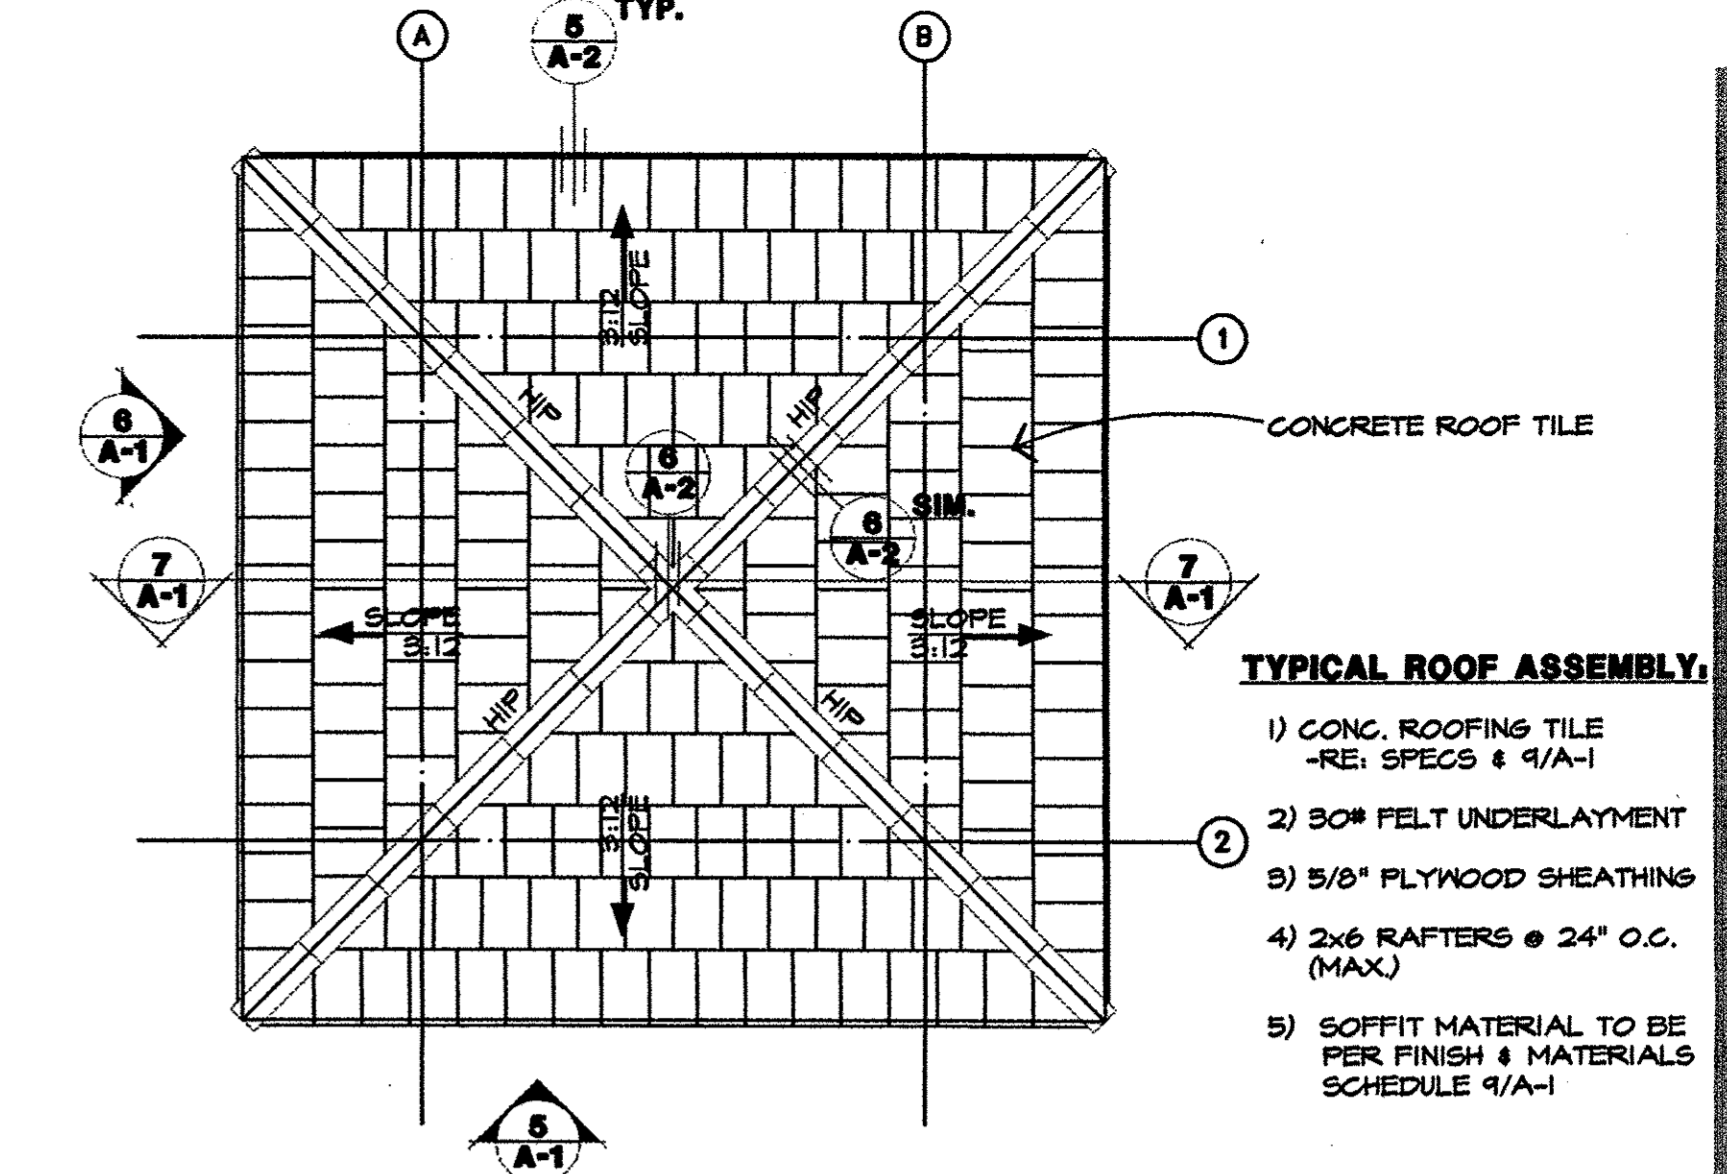


3 ROOF PLAN
1/4" = 1'-0"

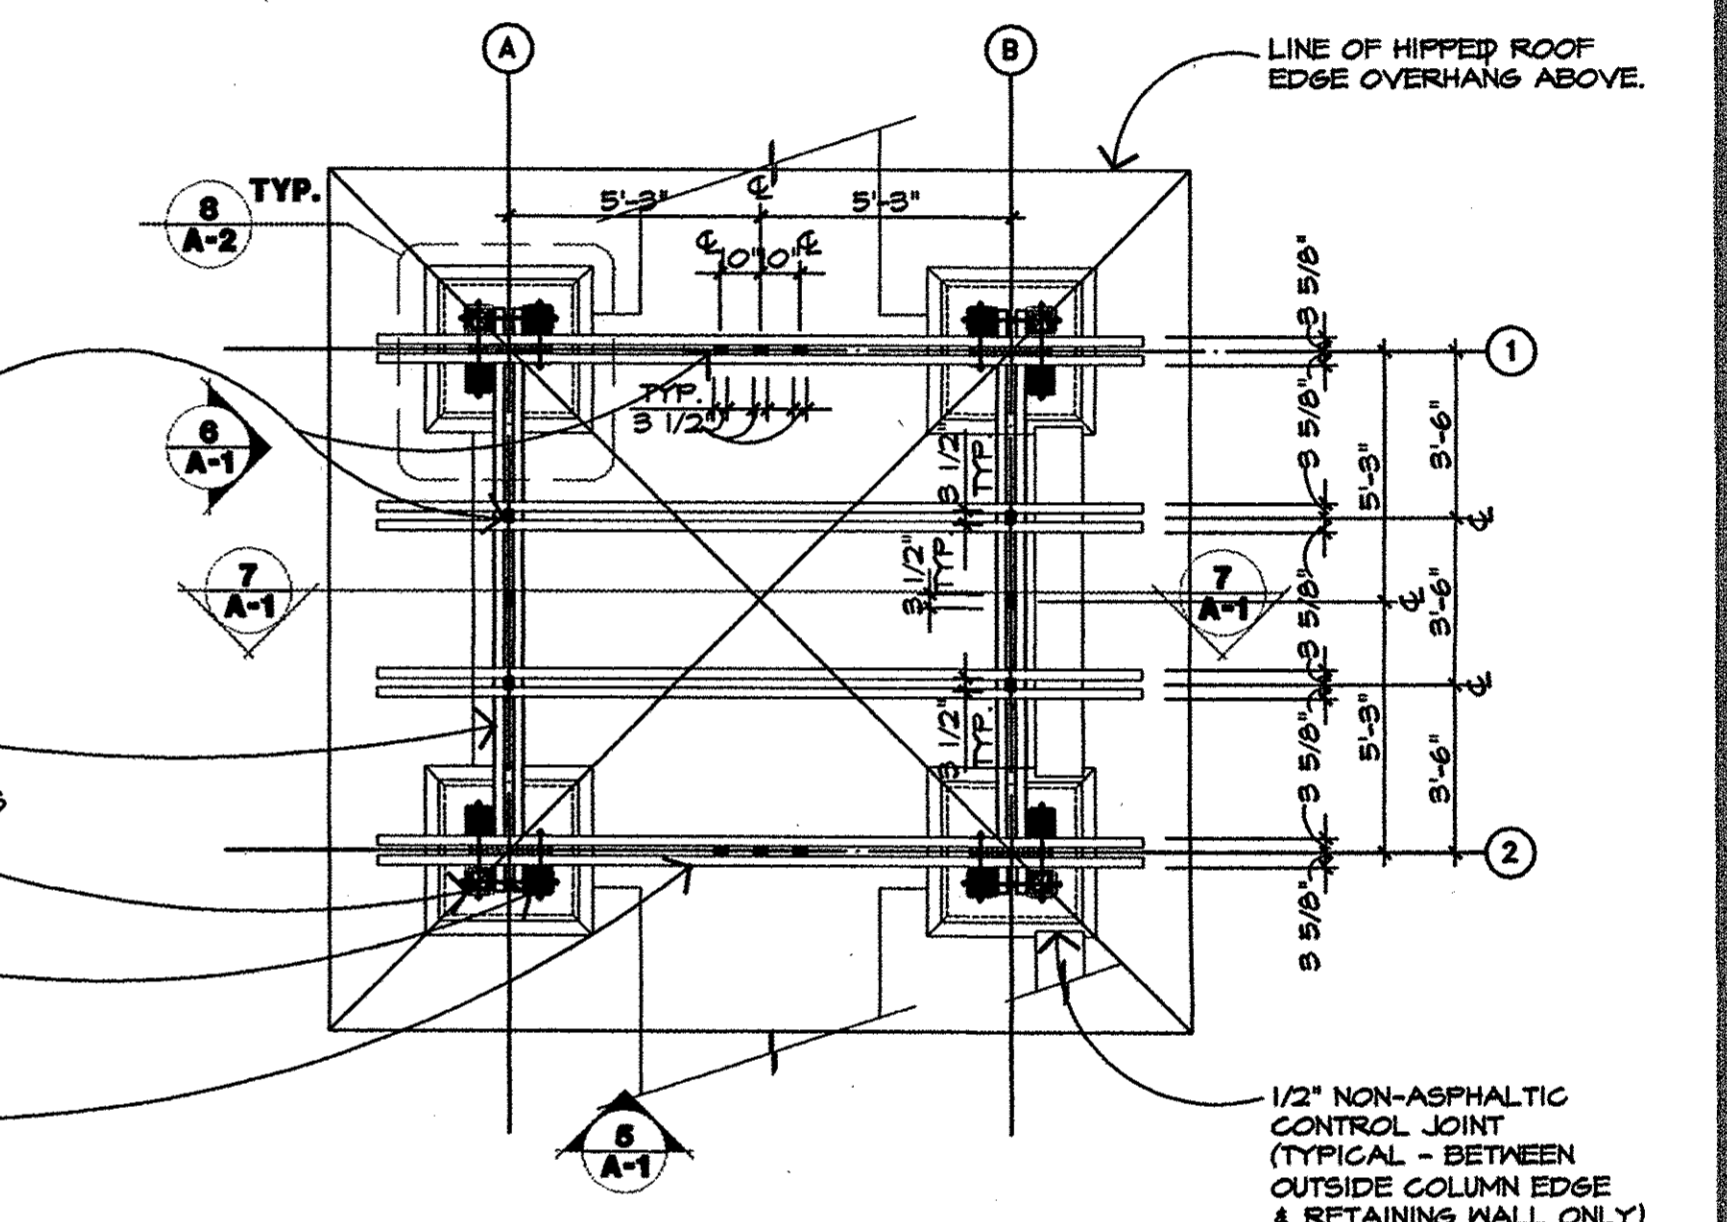

2 INTERMEDIATE STRUCTURE PLAN
1/4" = 1'-0"

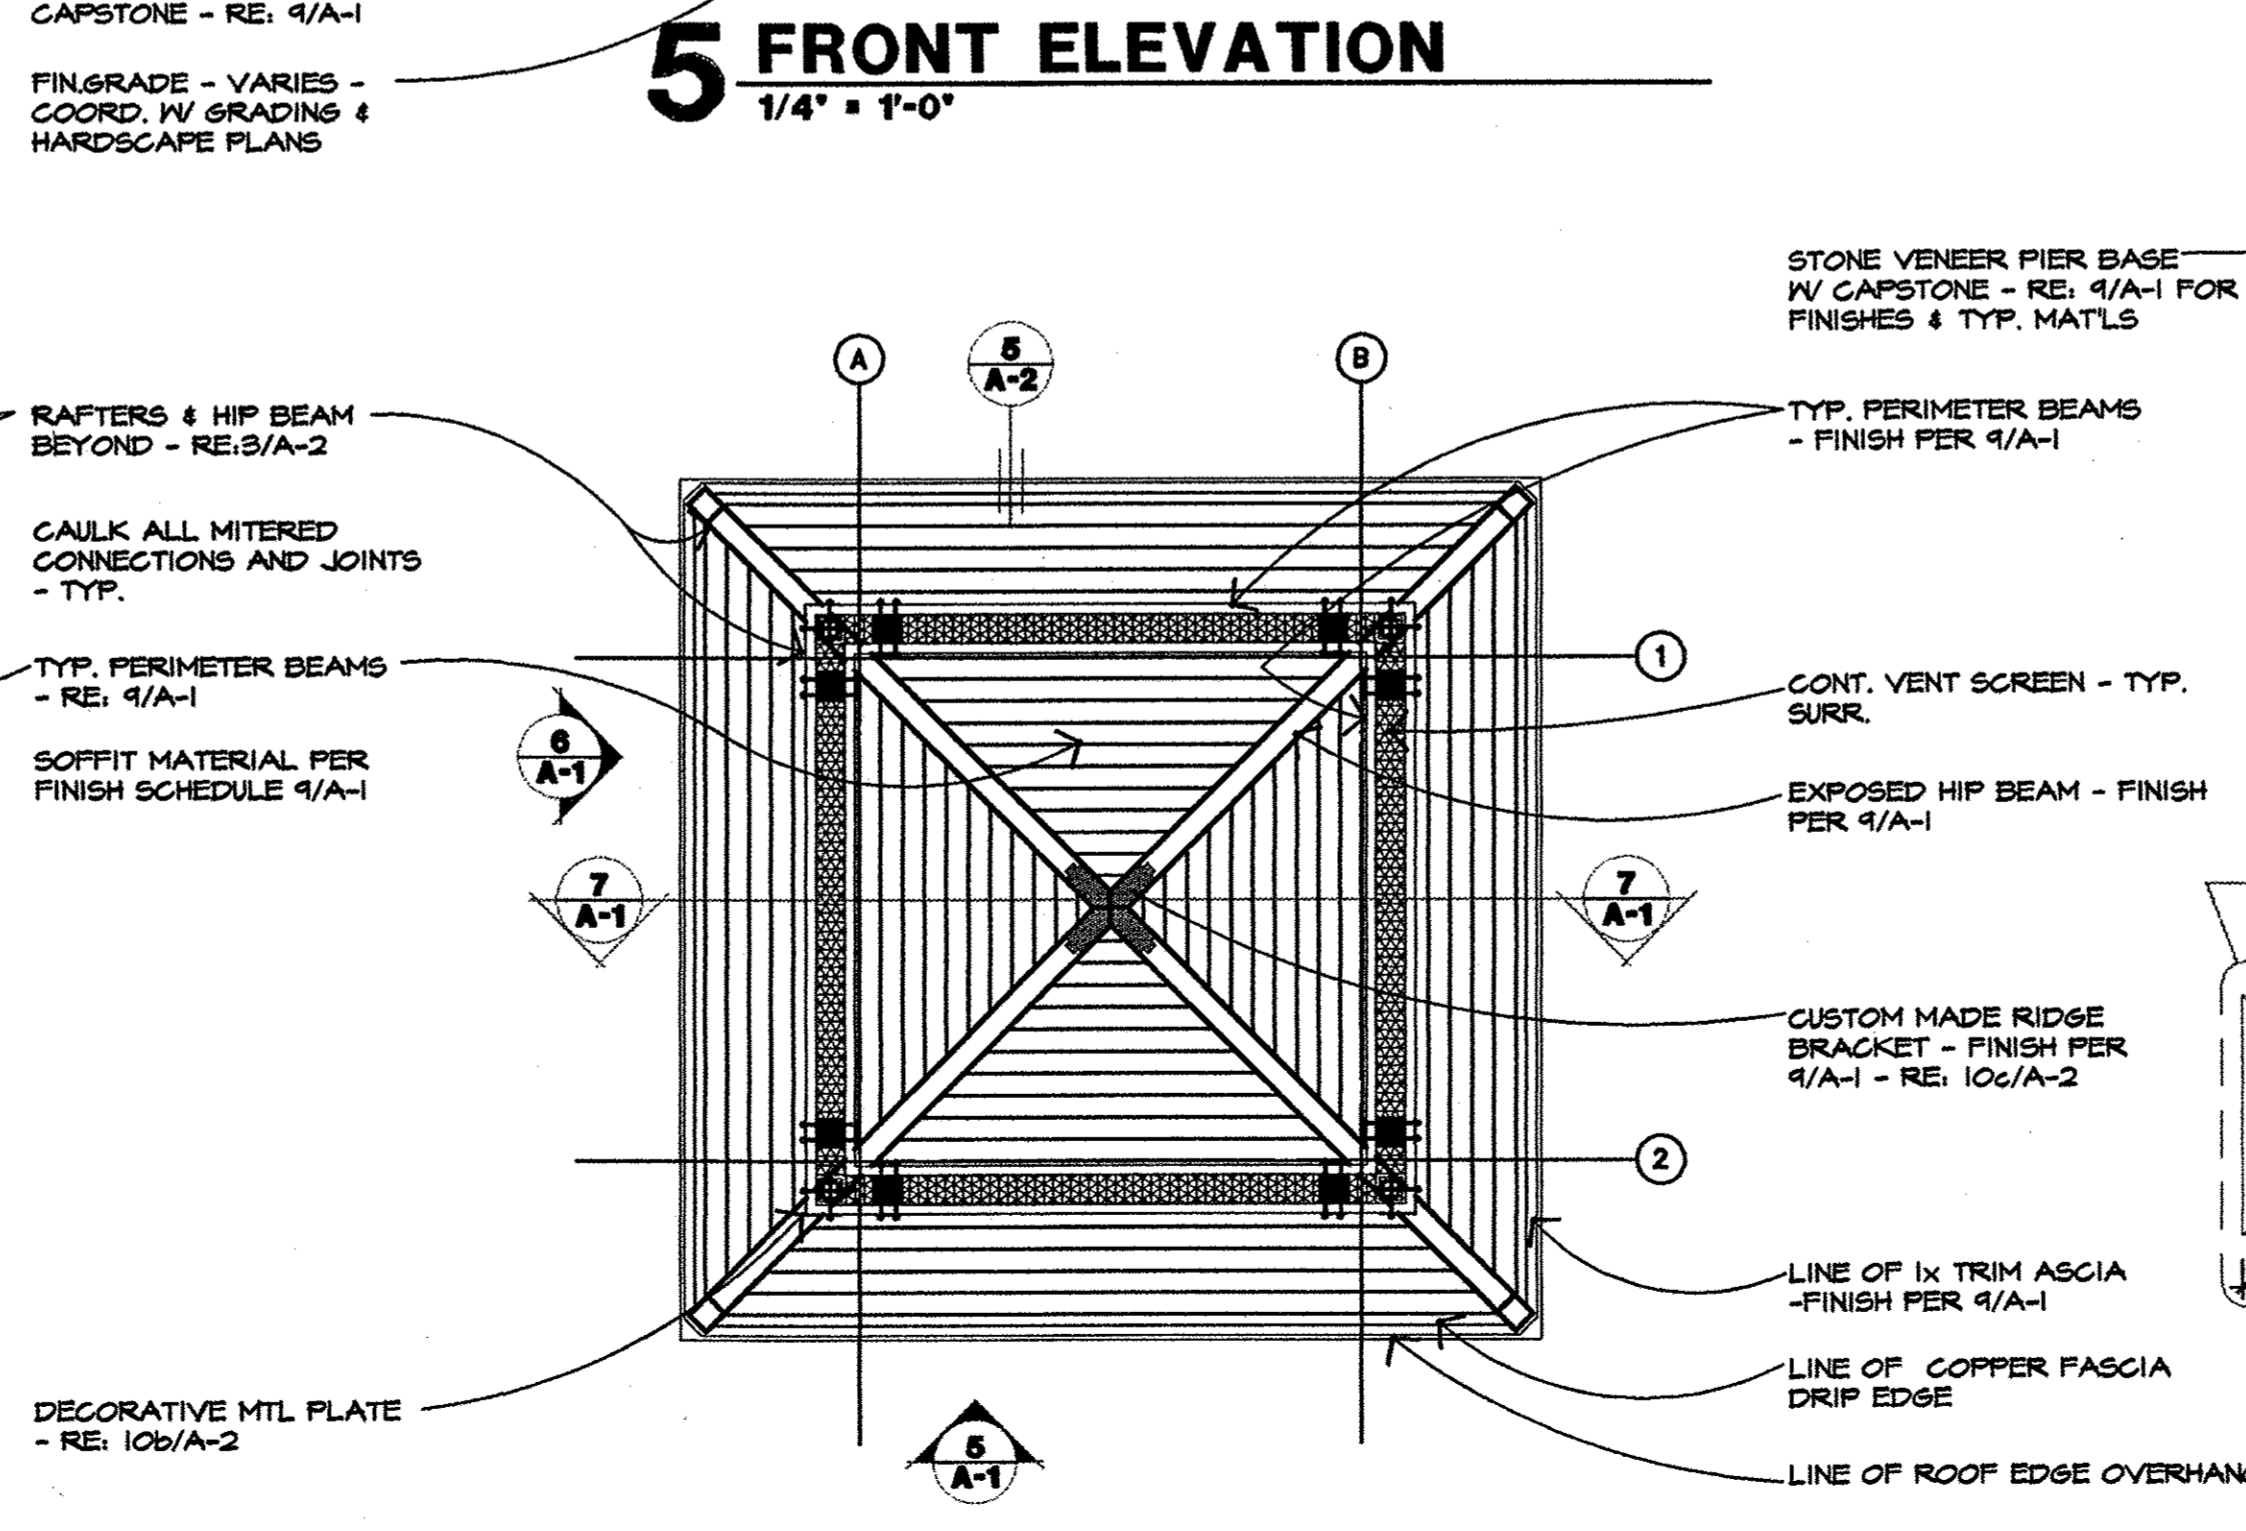

4 REFLECTED CEILING PLAN
1/4" = 1'-0"

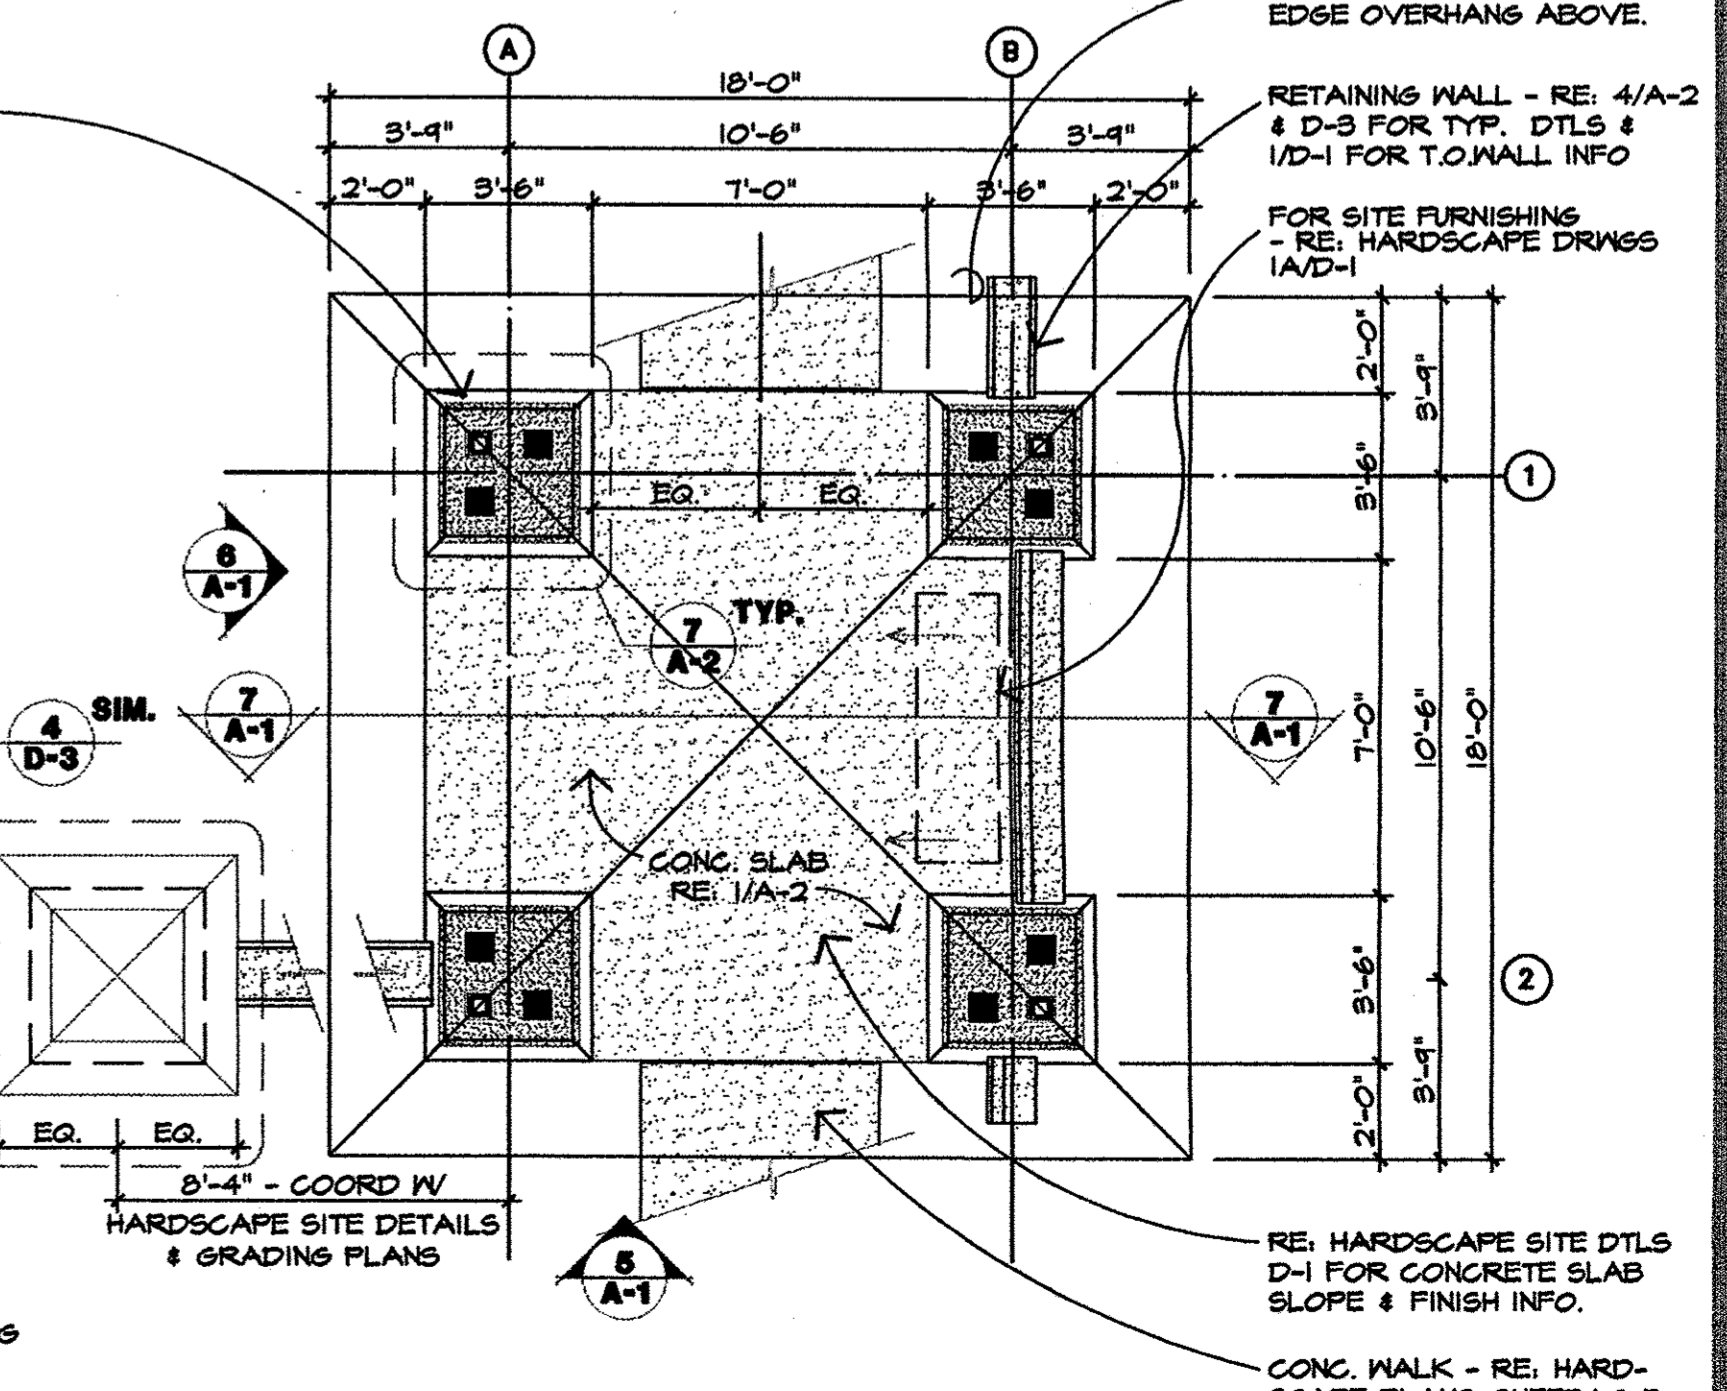

1 FLOOR PLAN
1/4" = 1'-0"