




**DOWNING
THORPE
JAMES**

ARCHITECTURE
PLANNING
LANDSCAPE ARCHITECTURE
ENGINEERING

1881 Ninth Street, Suite 103
Boulder, Colorado 80302
303-443-7533

HIGHLANDS RANCH

GOLF CLUB

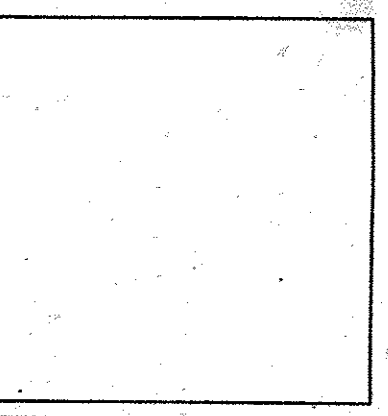








SCALE: AS SHOWN
DRAWN BY: SWL/PS
CHECKED BY: MAB
PROJECT NUMBER: 97090.41
ISSUE DATE: April 21, 1998
REVISIONS: June 4, 1998
July 24, 1998
August 26, 1998

SHEET TITLE:

HARDSCAPE
SITE DETAILS

SHEET NUMBER:

D-3

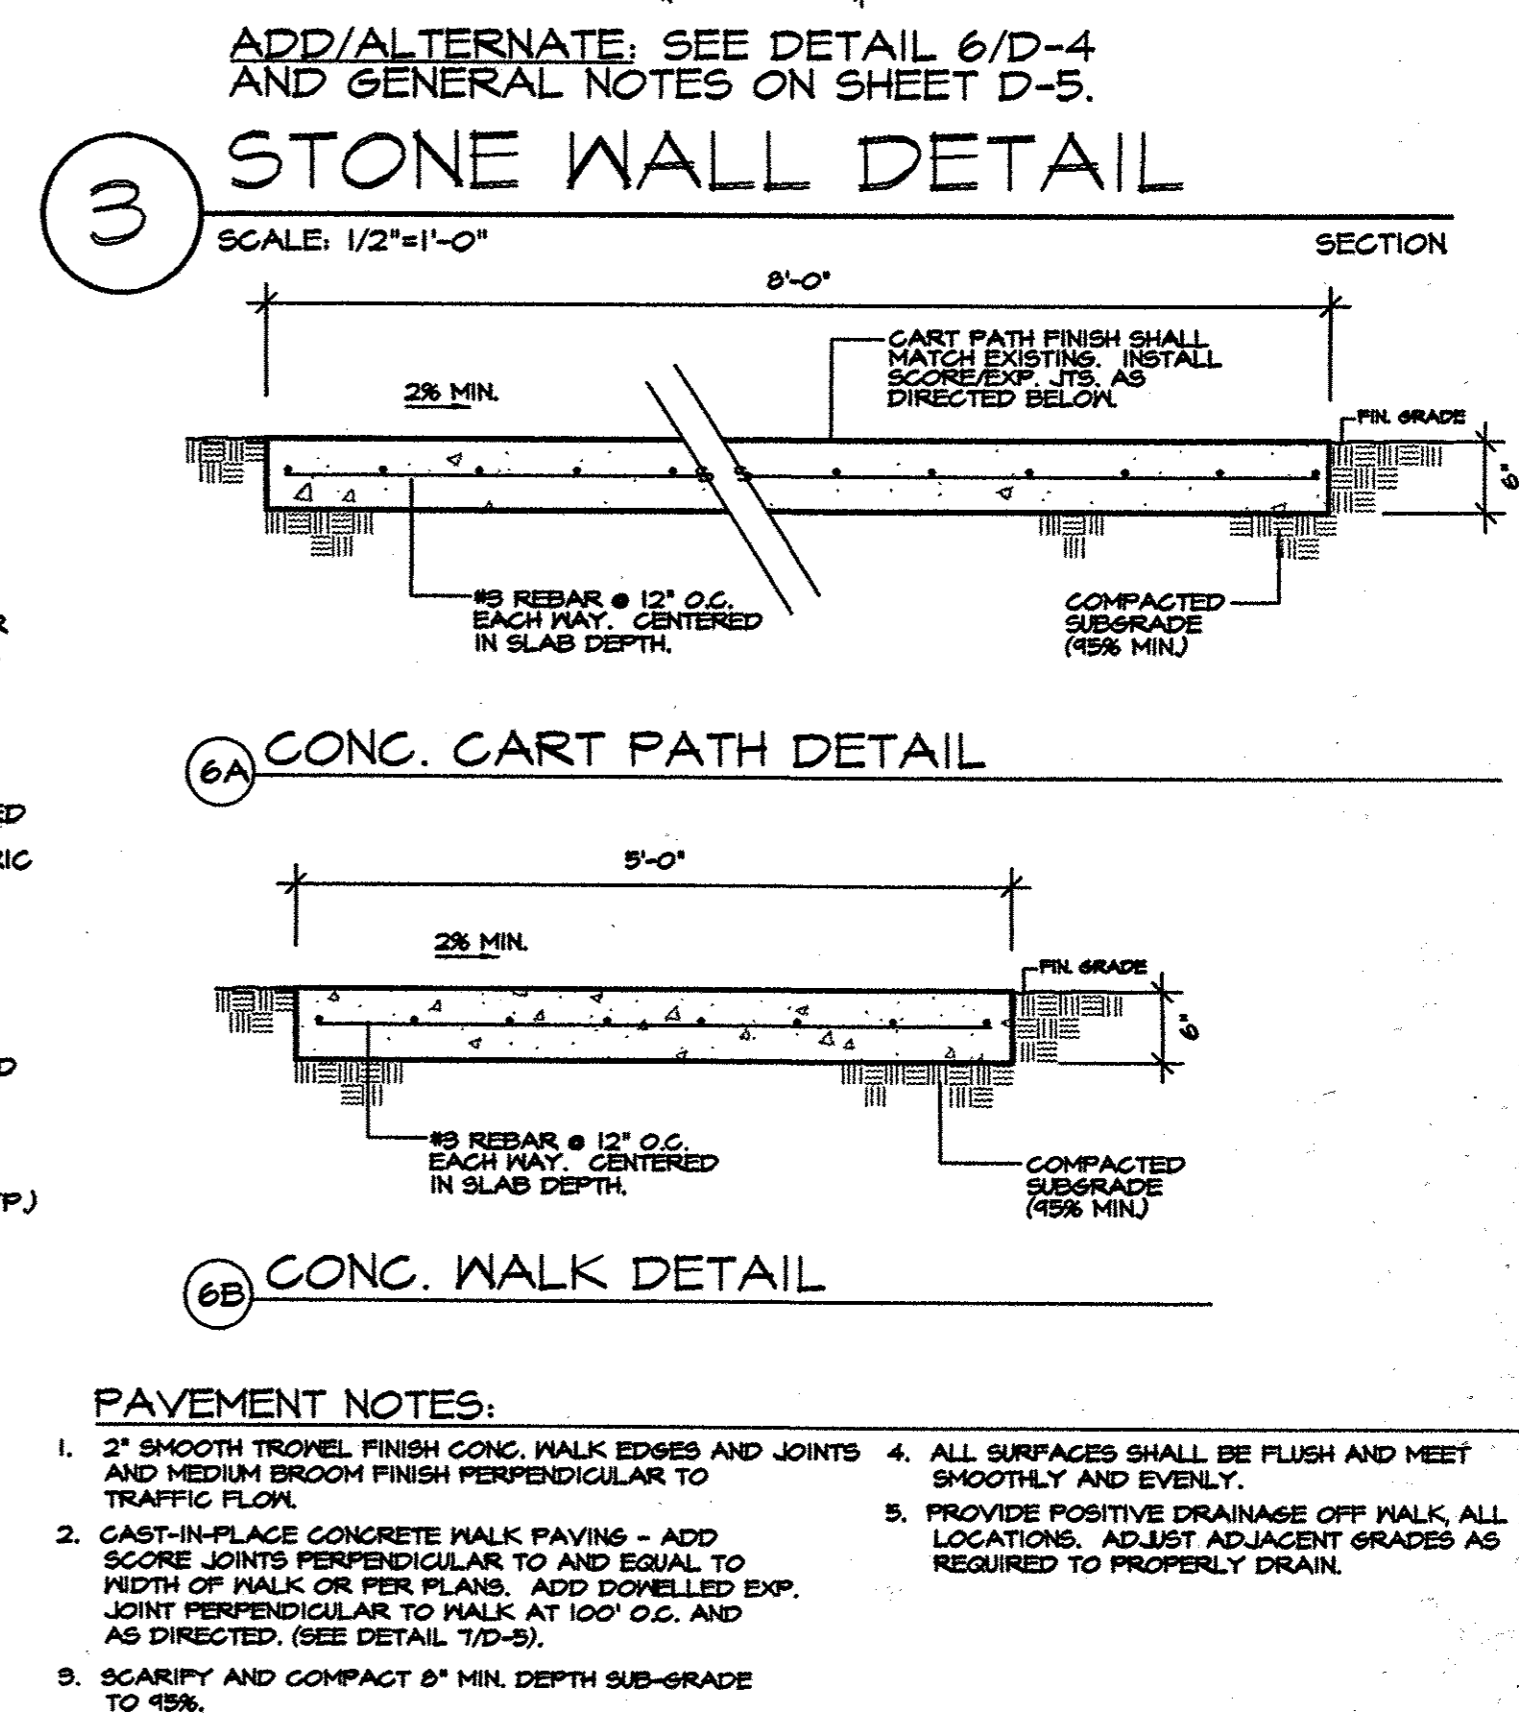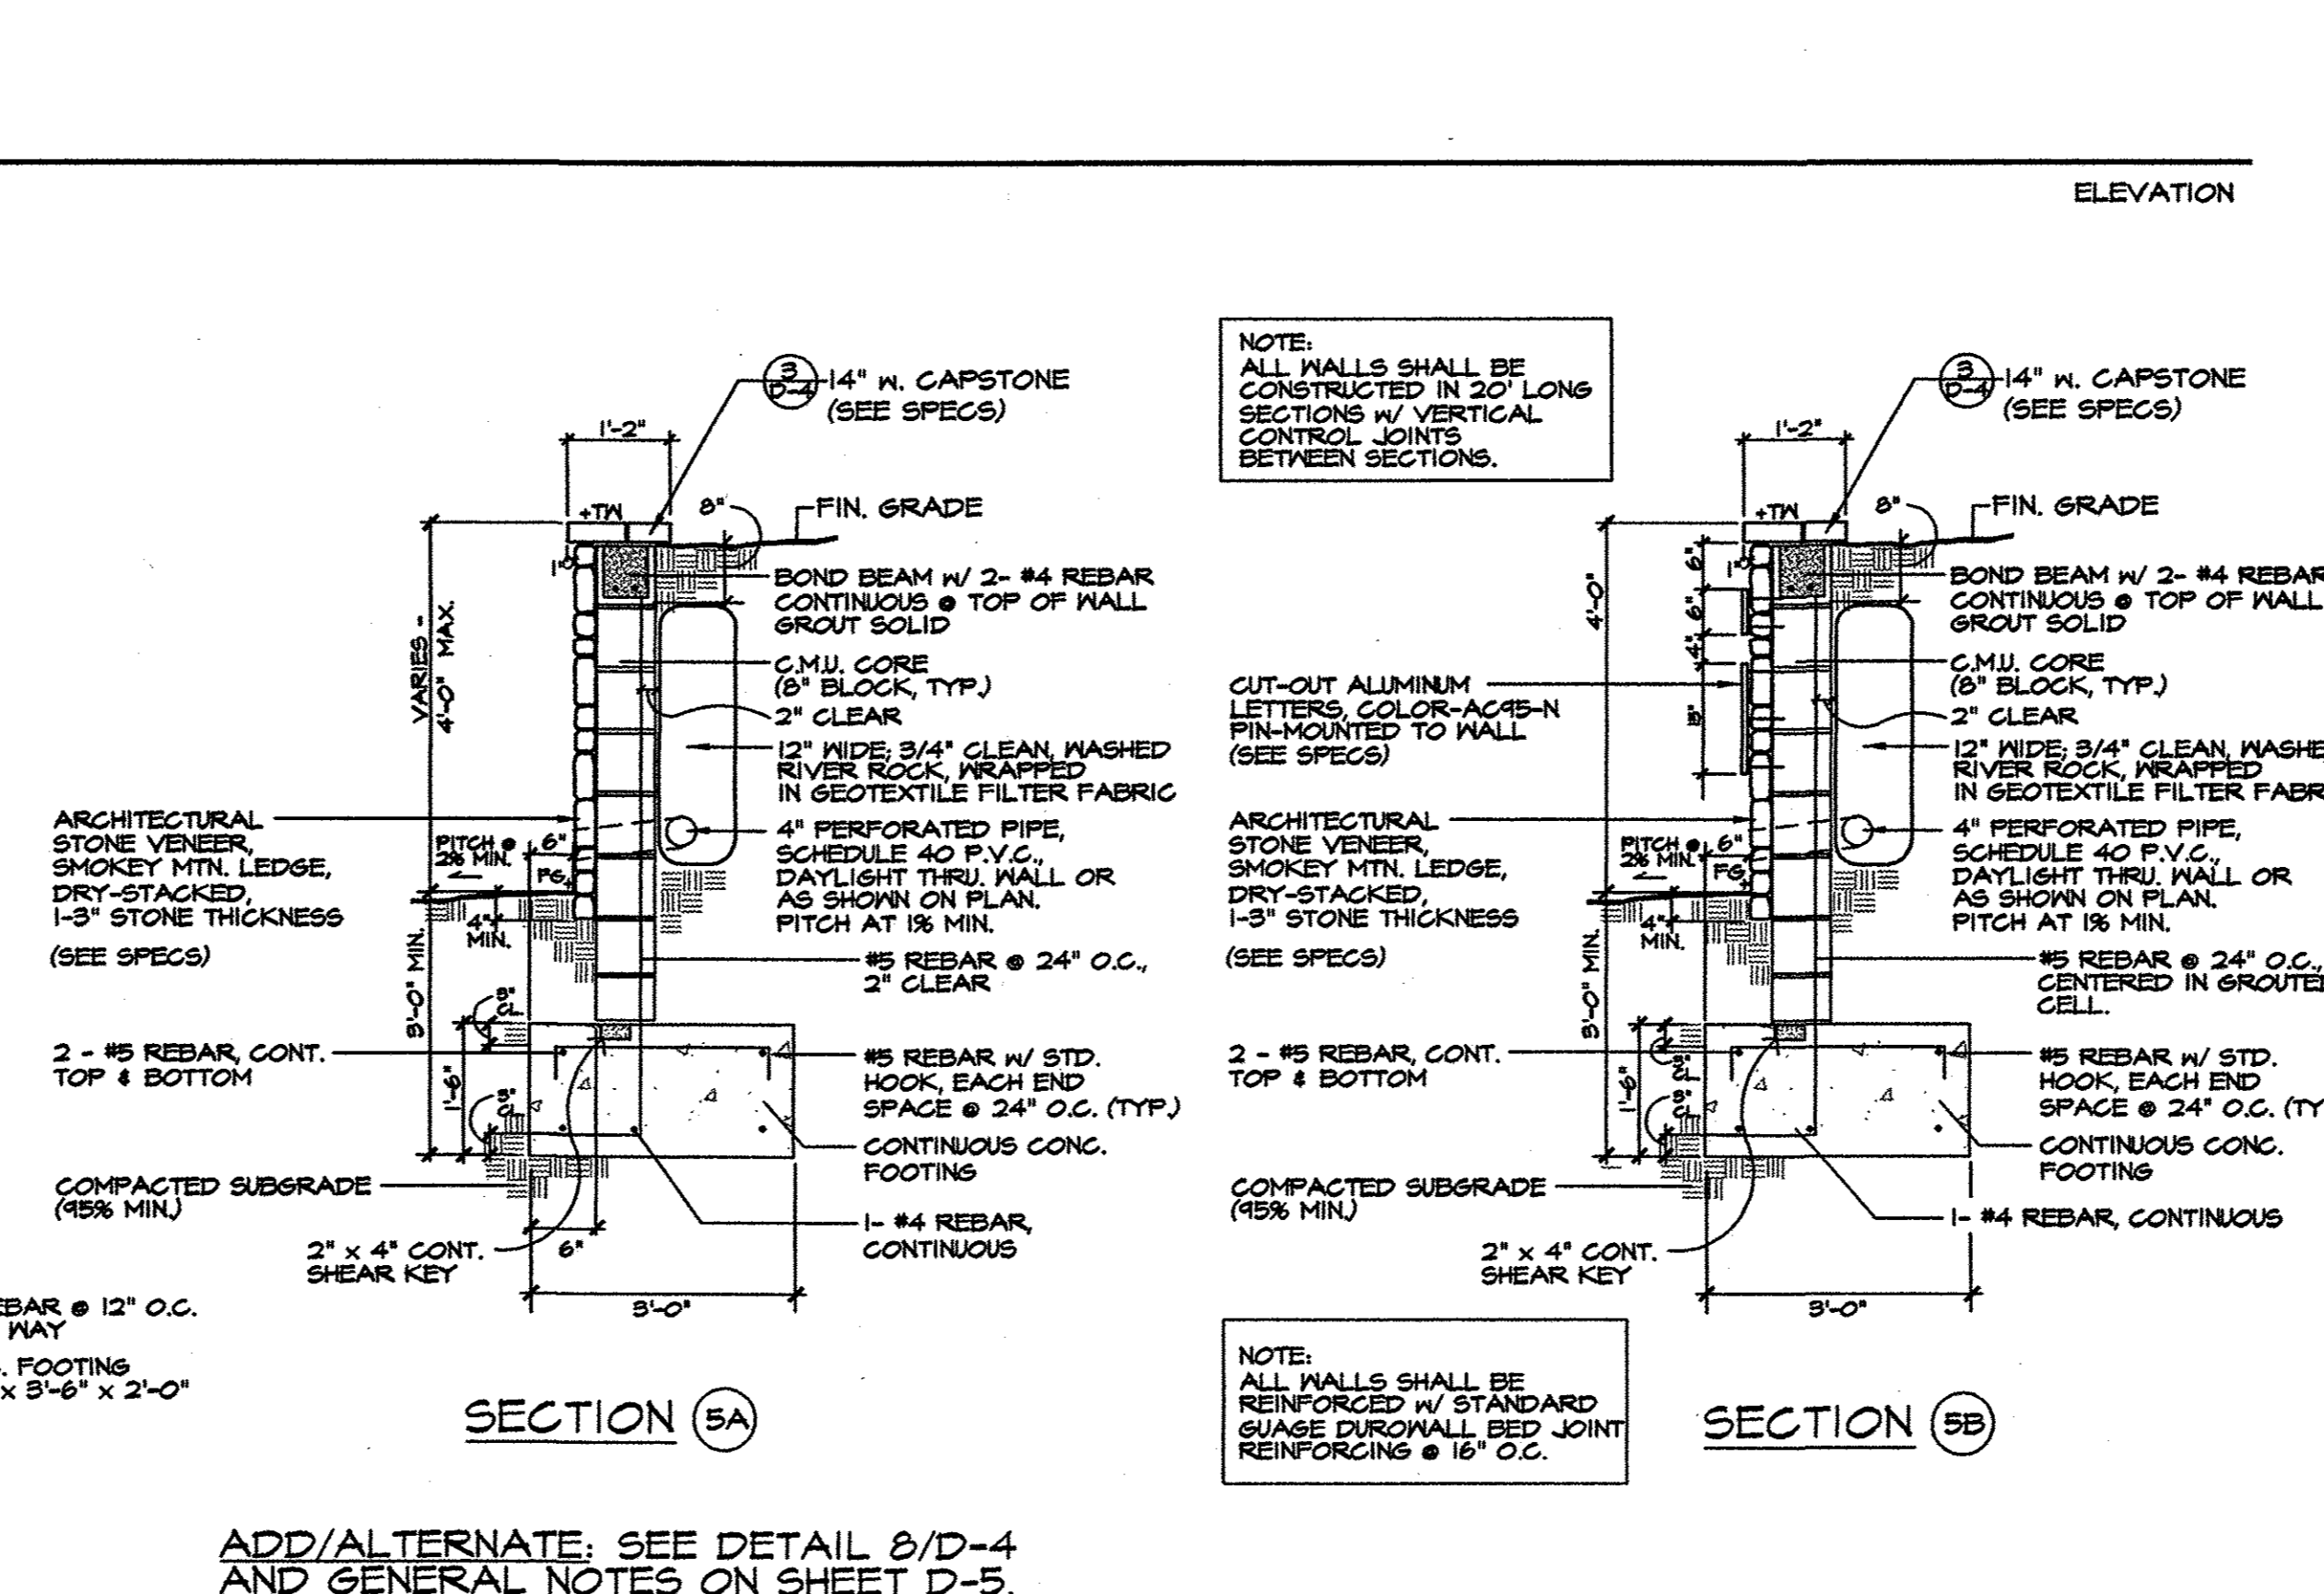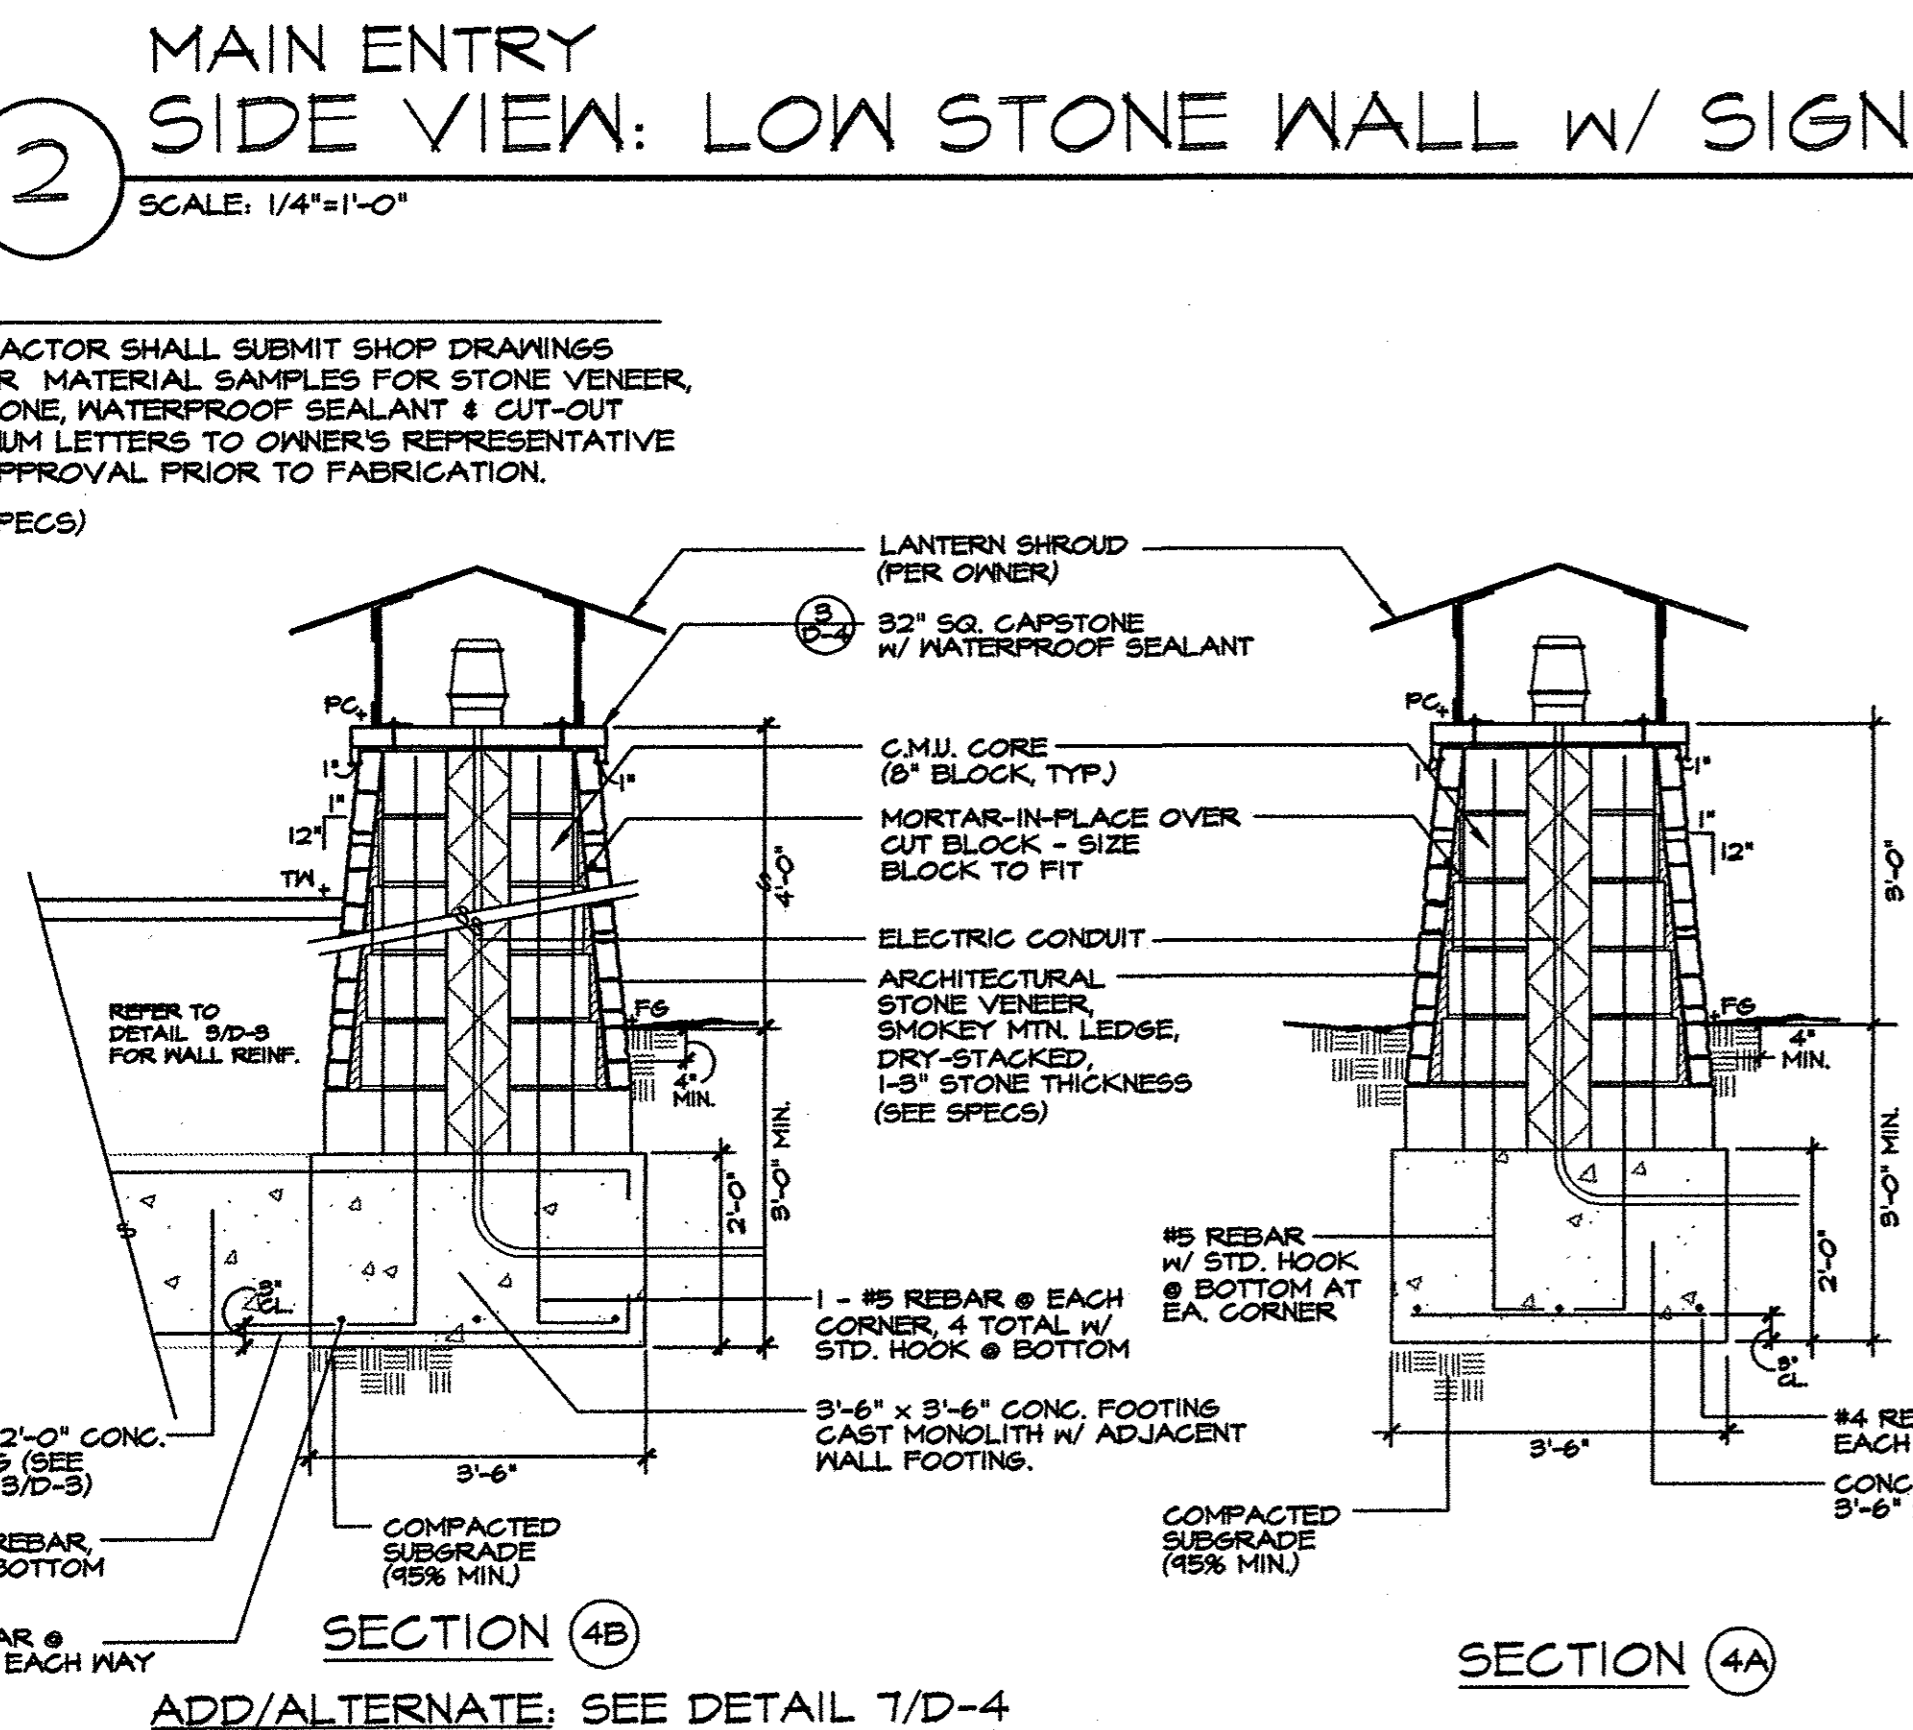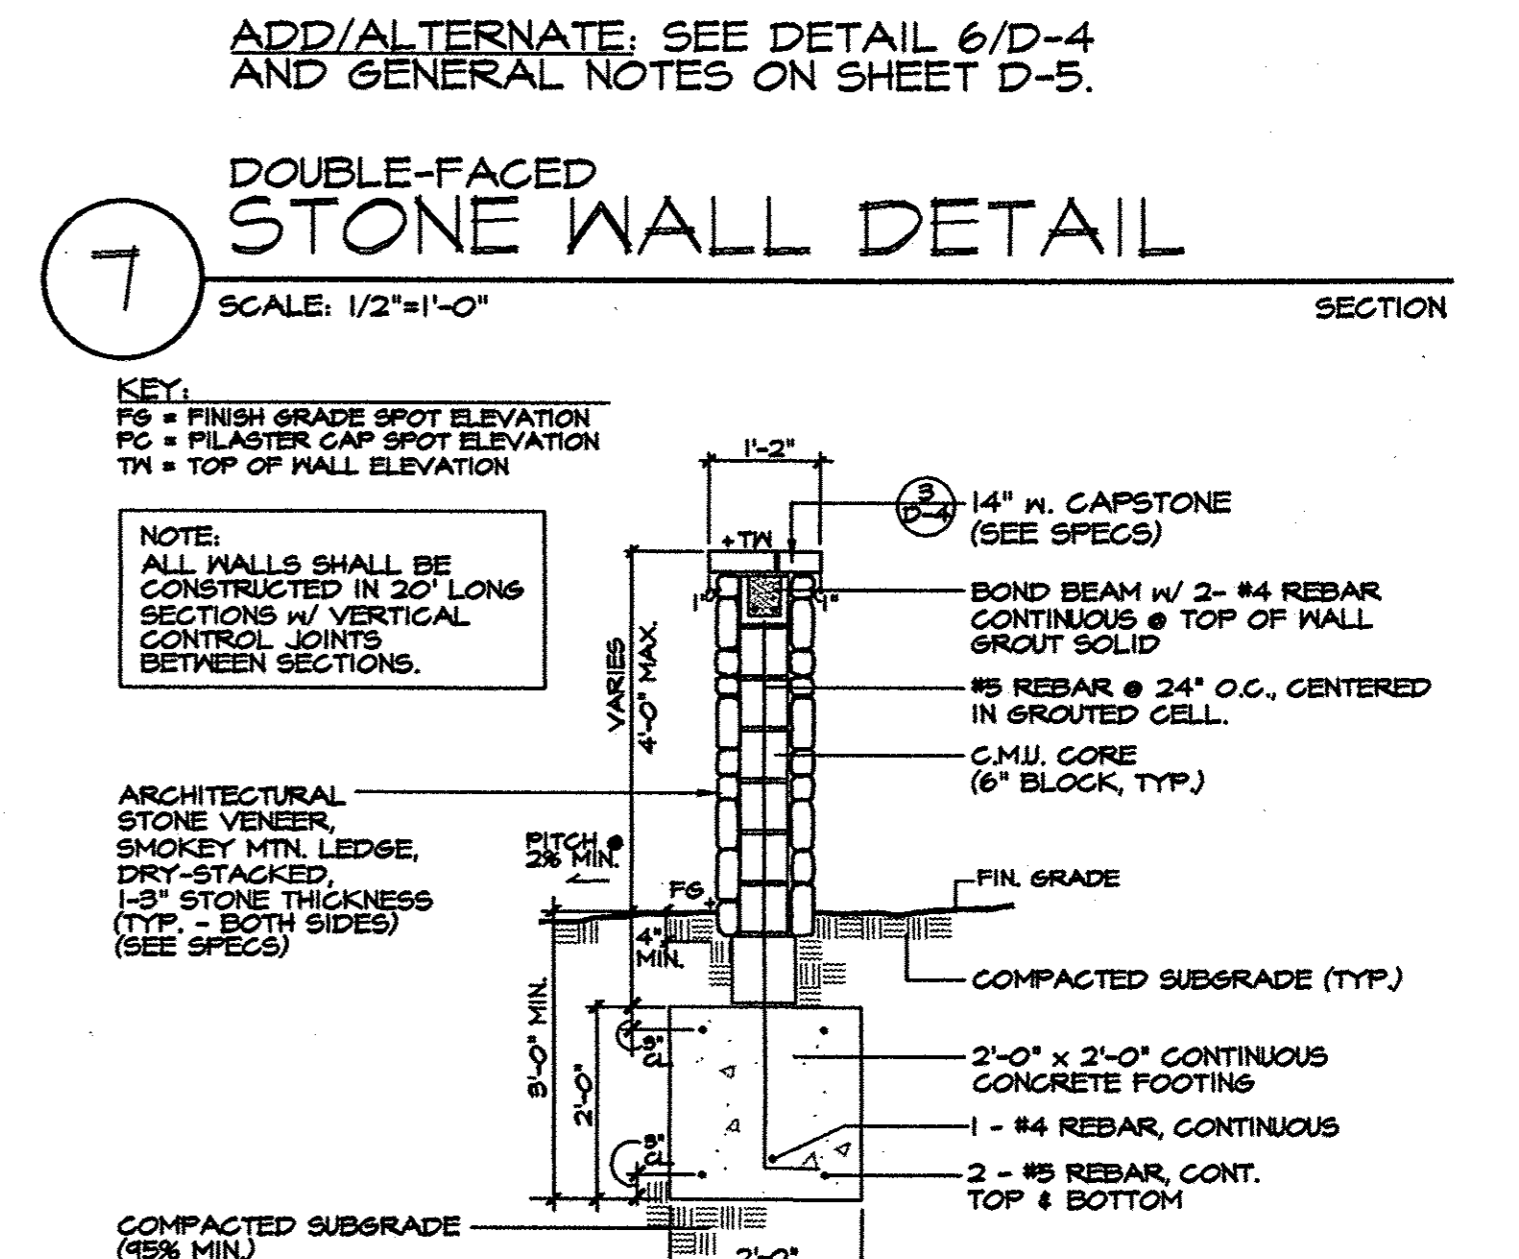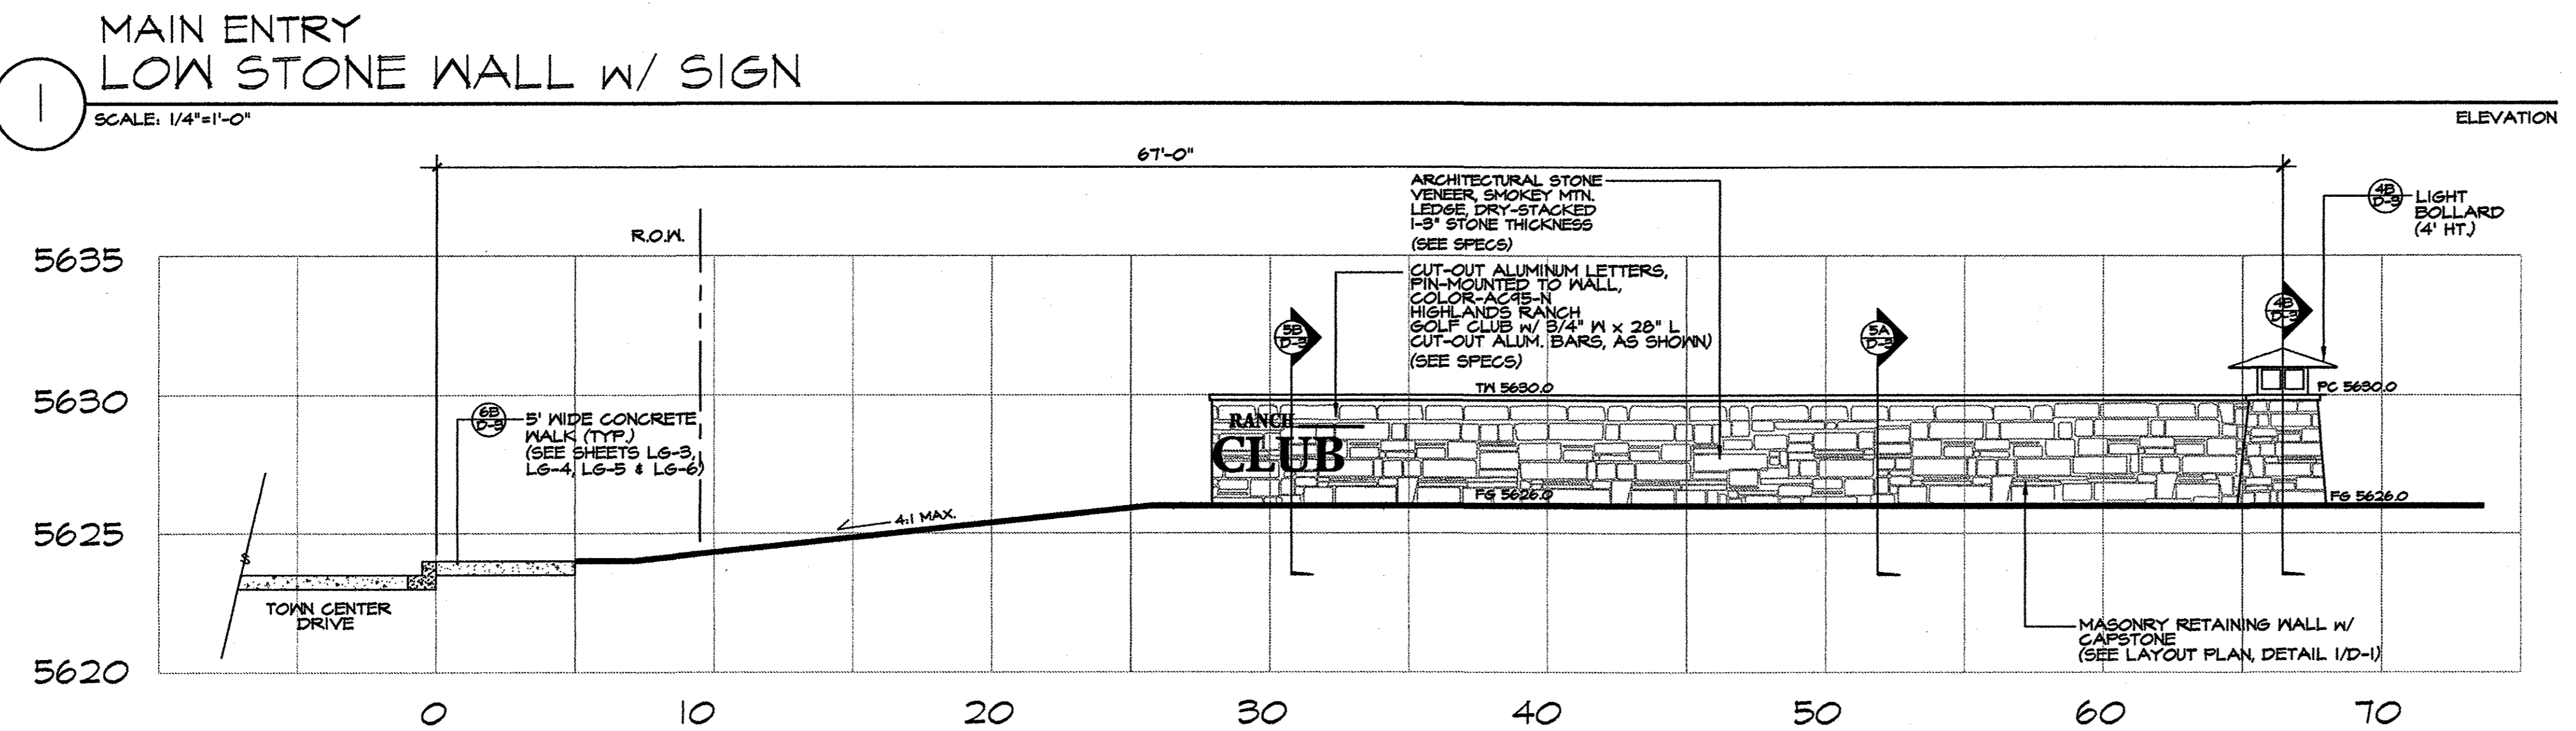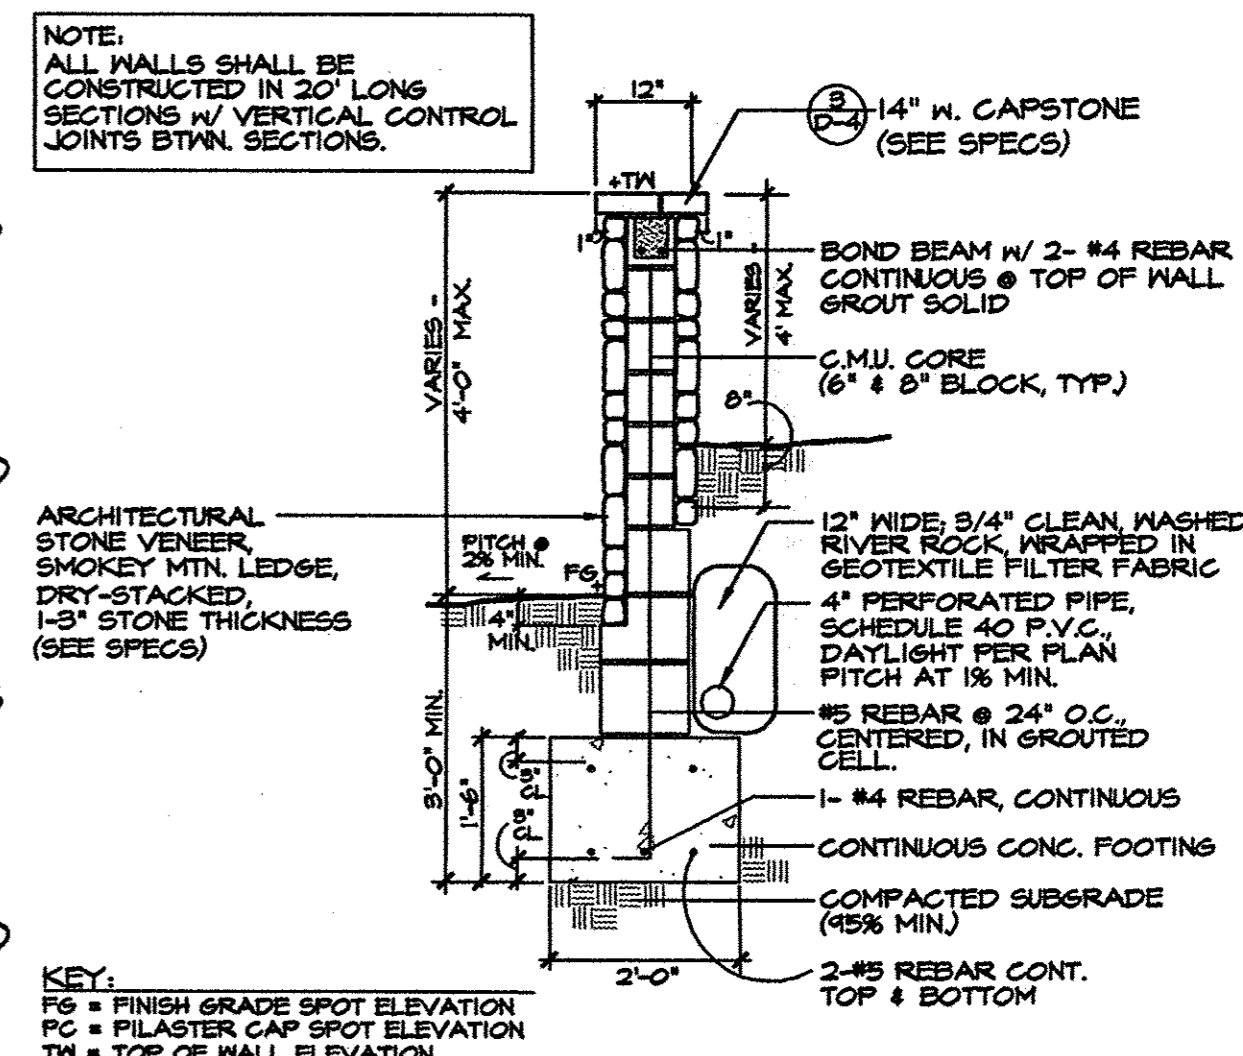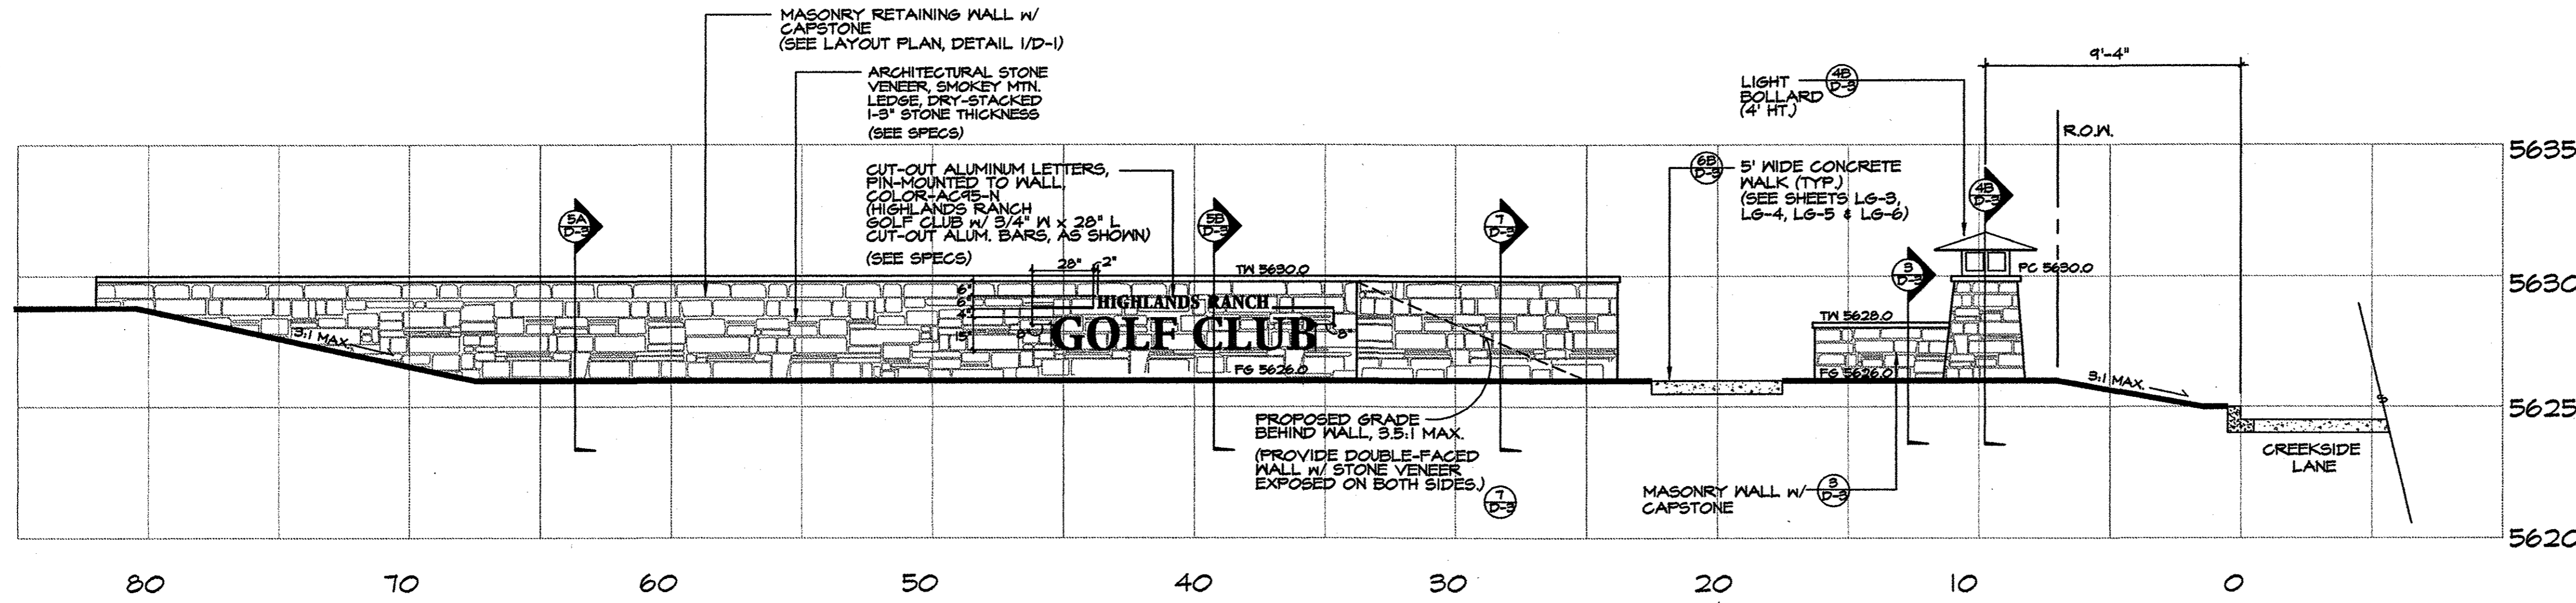

4 LIGHT BOLLARD DETAILS
SCALE: 1/2"=1'-0"

5 STONE RETAINING WALL DETAILS
SCALE: 1/2"=1'-0"

6 CONCRETE PAVMT. DETAILS
SCALE: 3/4"=1'-0"

BID DOCUMENTS