



**DOWNING
THORPE
JAMES**

ARCHITECTURE
PLANNING
LANDSCAPE ARCHITECTURE
ENGINEERING
1881 Ninth Street, Suite 103
Boulder, Colorado 80302
303-443-7533

HIGHLANDS RANCH

GOLF CLUB



SCALE: 1"=30'
DRAWN BY: PS
CHECKED BY: MAB
PROJECT NUMBER: 97098.41
ISSUE DATE: April 21, 1998
REVISIONS: June 4, 1998
July 24, 1998
August 26, 1998

SHEET TITLE:
LAYOUT PLAN
SHEET NUMBER:


LG - 5

LEGEND

- 15 — PROPOSED CONTOURS (10.1) (TYP)
- 10 — PROPOSED CONTOURS (5.1) (TYP)
- 15 — EXISTING CONTOURS (10.1) (TYP)
- 10 — EXISTING CONTOURS (5.1) (TYP)
- --- ROW LINE
- ==== MASONRY WALLS
- ===== PROPOSED 8" W. CONCRETE CART PATH (6A D-3)
- ===== PROPOSED 5" W. CONCRETE SIDEWALK (5B D-3)
- --- LIMIT OF WORK LINE
- METAL FENCE (1 D-4)
- LARGE PILASTER (2 D-4)
- SMALL PILASTER (1 D-4)
- ⊗ LIGHT BOLLARD (4A D-3)
- ⊗ LIGHT BOLLARD (4B D-3)
- ⊗ STONE VENEER MASONRY BASE (4 D-4)
- (DOUBLE-ARM STREET LIGHT BY OTHERS)
- NODE LOCATION

ADD/ALTERNATE

- ▲ 227 DRILLED PIER LOCATION

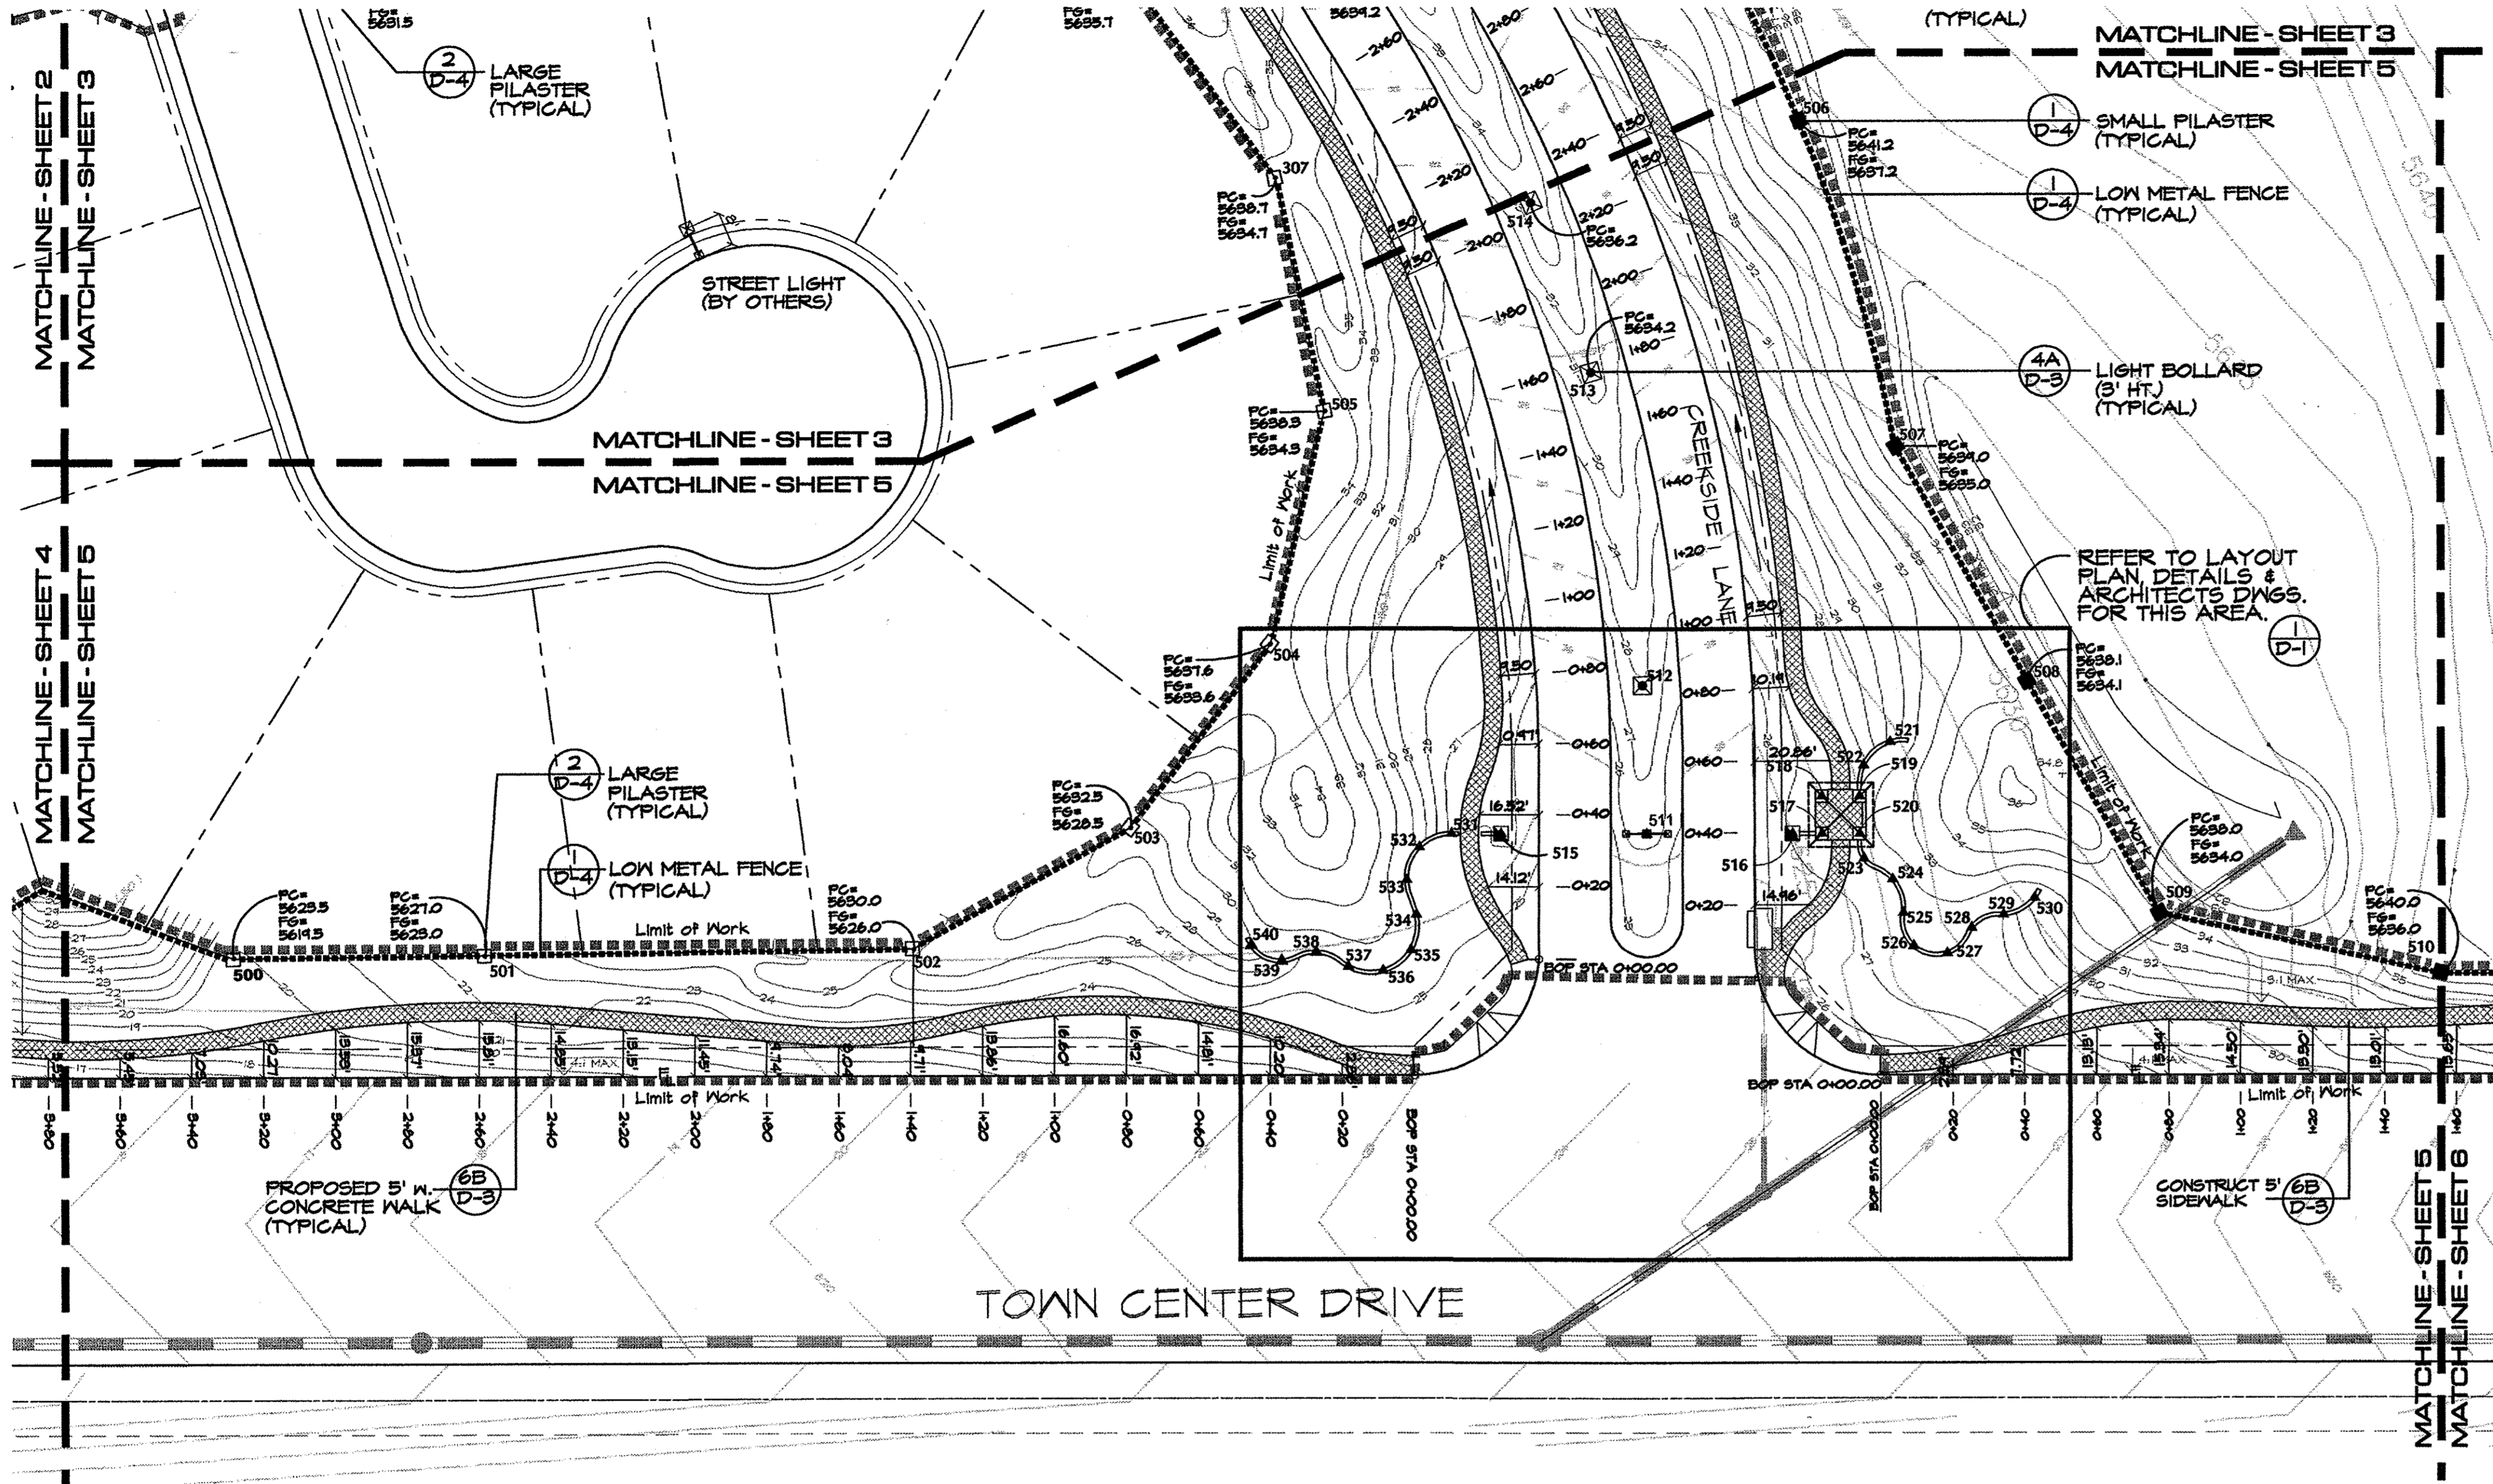

NODE INFORMATION


Node #	Northing	Easting	Description
500	626075.01	136879.38	L.PILASTER
501	626075.72	136949.19	L.PILASTER
502	626077.34	137068.46	L.PILASTER
503	626110.67	137128.50	L.PILASTER
504	626161.96	137167.92	L.PILASTER
505	626226.64	137182.75	L.PILASTER
506	626307.69	137314.80	S.PILASTER
507	626216.91	137341.72	S.PILASTER
508	626151.78	137378.17	S.PILASTER
509	626087.07	137415.04	S.PILASTER
510	626070.40	137493.42	S.PILASTER
511	626109.17	137272.47	LTBASE
512	626150.62	137271.24	LBOLLARD
513	626237.64	137256.97	LBOLLARD
514	626284.82	137240.18	LBOLLARD
515	626109.13	137231.91	LBOLLARD
516	626109.14	137312.99	LBOLLARD

PIER INFORMATION

Node #	Northing	Easting	Description
517	626109.14	137321.18	DRILLPIER
518	626119.64	137321.18	DRILLPIER
519	626119.64	137331.68	DRILLPIER
520	626109.14	137331.68	DRILLPIER

ADD/ALTERNATE: PIER INFORMATION

Node #	Northing	Easting	Description
511	626109.17	137272.47	LTBASE
515	626109.13	137231.91	LBOLLARD
516	626109.14	137312.99	LBOLLARD
521	626134.84	137340.18	DRILLPIER
522	626128.31	137332.75	DRILLPIER
523	626102.32	137332.91	DRILLPIER
524	626096.47	137340.89	DRILLPIER
525	626087.21	137343.80	DRILLPIER
526	626078.10	137346.71	DRILLPIER
527	626076.10	137356.04	DRILLPIER
528	626083.03	137362.80	DRILLPIER
529	626086.70	137371.63	DRILLPIER
530	626091.27	137380.21	DRILLPIER
531	626109.13	137218.10	DRILLPIER
532	626105.33	137209.14	DRILLPIER
533	626096.25	137205.63	DRILLPIER
534	626086.66	137208.32	DRILLPIER
535	626077.02	137206.83	DRILLPIER
536	626071.14	137199.04	DRILLPIER
537	626072.32	137189.36	DRILLPIER
538	626076.37	137180.44	DRILLPIER
539	626073.92	137170.84	DRILLPIER
540	626078.35	137162.39	DRILLPIER

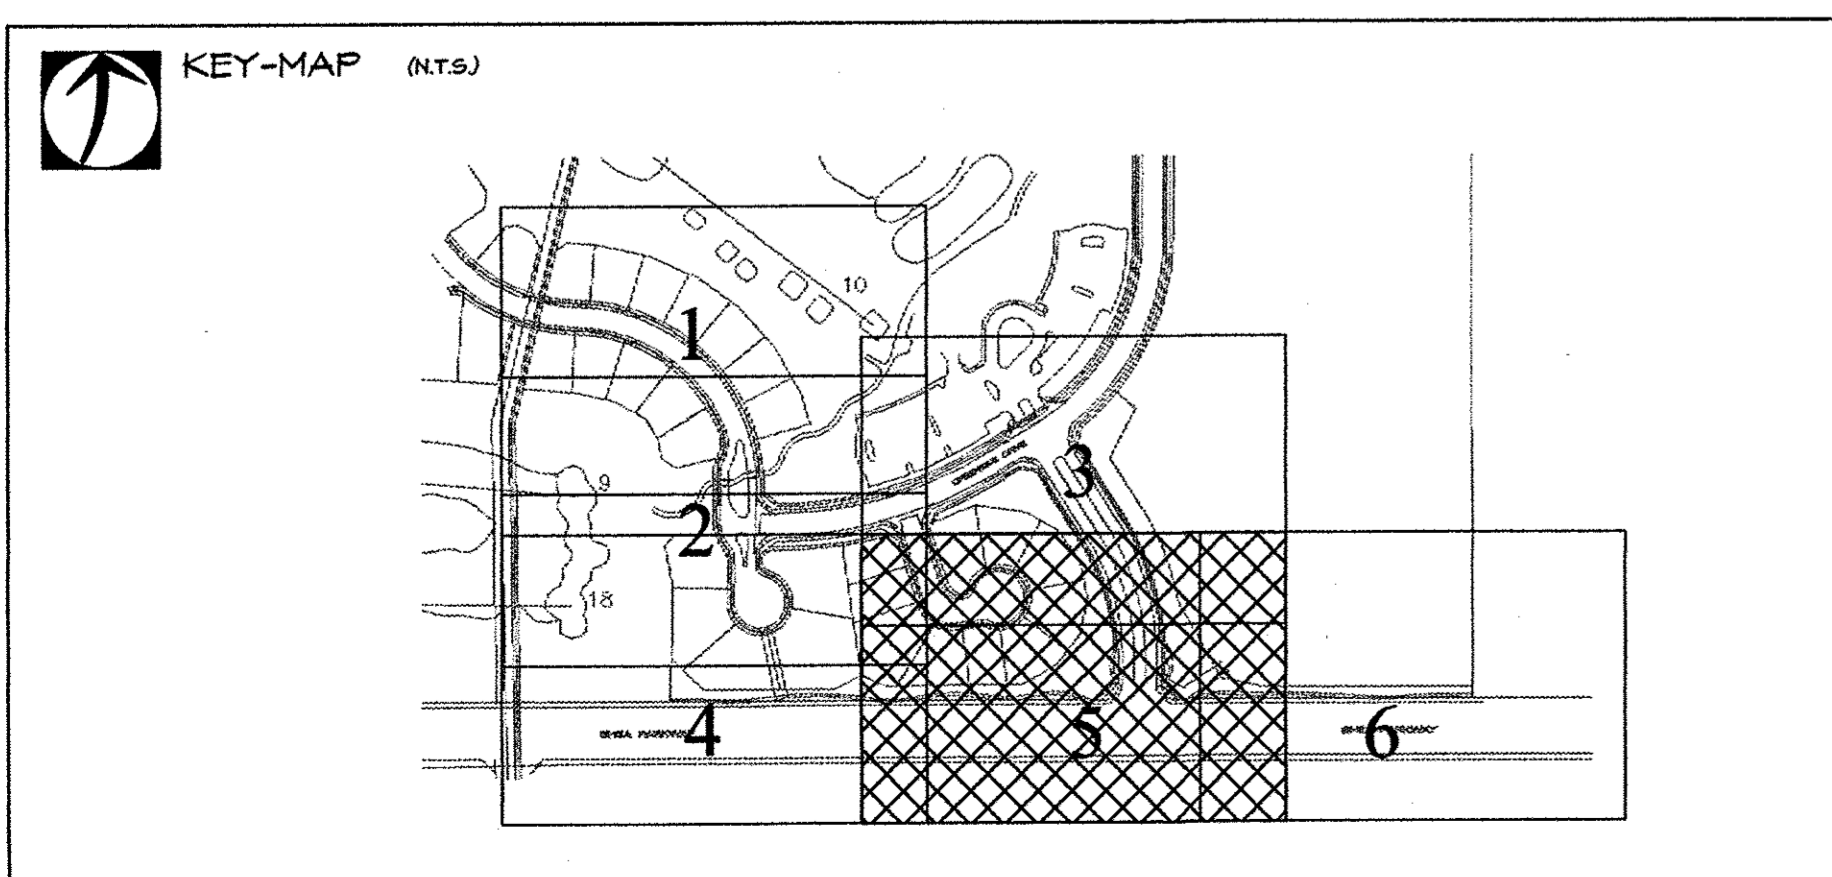

BID DOCUMENTS

CALL UNCC
TWO WORKING DAYS
BEFORE YOU DIG
1-800-922-1987
534-6700 METRO DENVER AREA
UTILITY NOTIFICATION CENTER OF COLORADO

