



**DOWNING
THORPE
JAMES**

ARCHITECTURE
PLANNING
LANDSCAPE ARCHITECTURE
ENGINEERING
1881 Ninth Street, Suite 103
Boulder, Colorado 80302
303-443-7533

HIGHLANDS RANCH

GOLF CLUB




SCALE: AS SHOWN
DRAWN BY: SM, PS
CHECKED BY: MAB
PROJECT NUMBER: 97098.41
ISSUE DATE: April 21, 1998
REVISIONS: June 4, 1998
June 24, 1998
August 26, 1998

SHEET TITLE:
HARDSCAPE
SITE DETAILS


SHEET NUMBER:

D-2

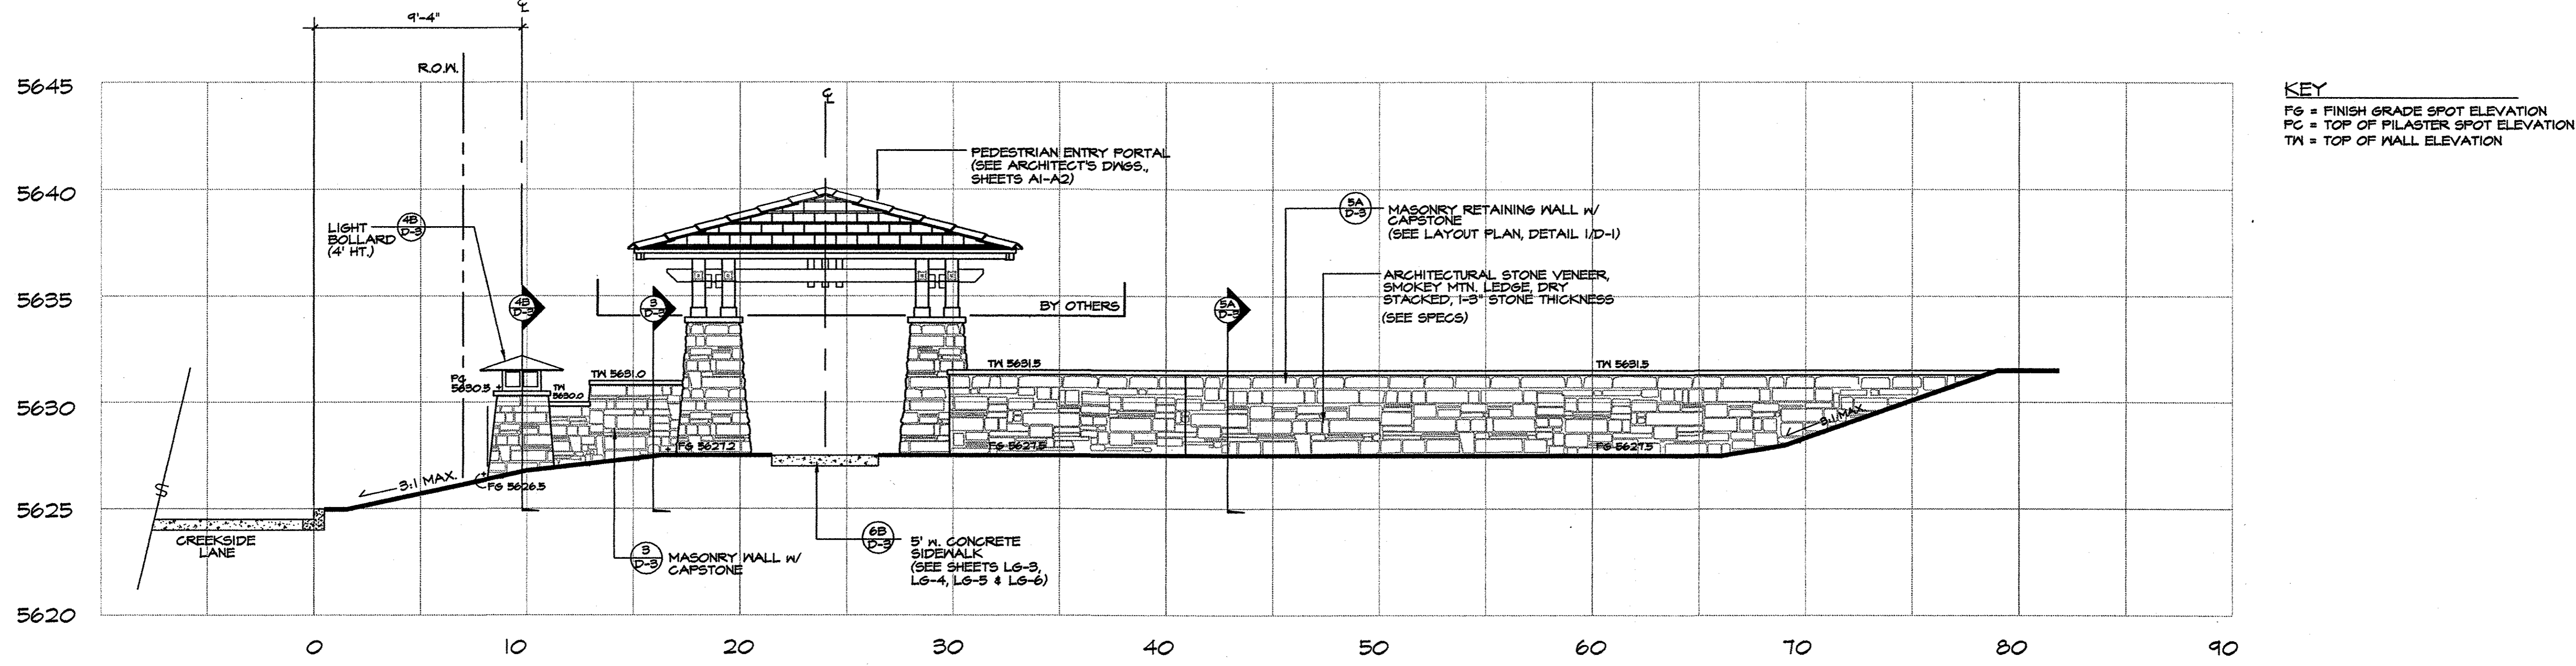

KEY
FG = FINISH GRADE SPOT ELEVATION
PC = TOP OF FILASTER SPOT ELEVATION
TM = TOP OF MALL ELEVATION

1 MAIN ENTRY
LOW STONE WALL W/ PEDESTRIAN PORTAL
SCALE: 1/4"=1'-0"

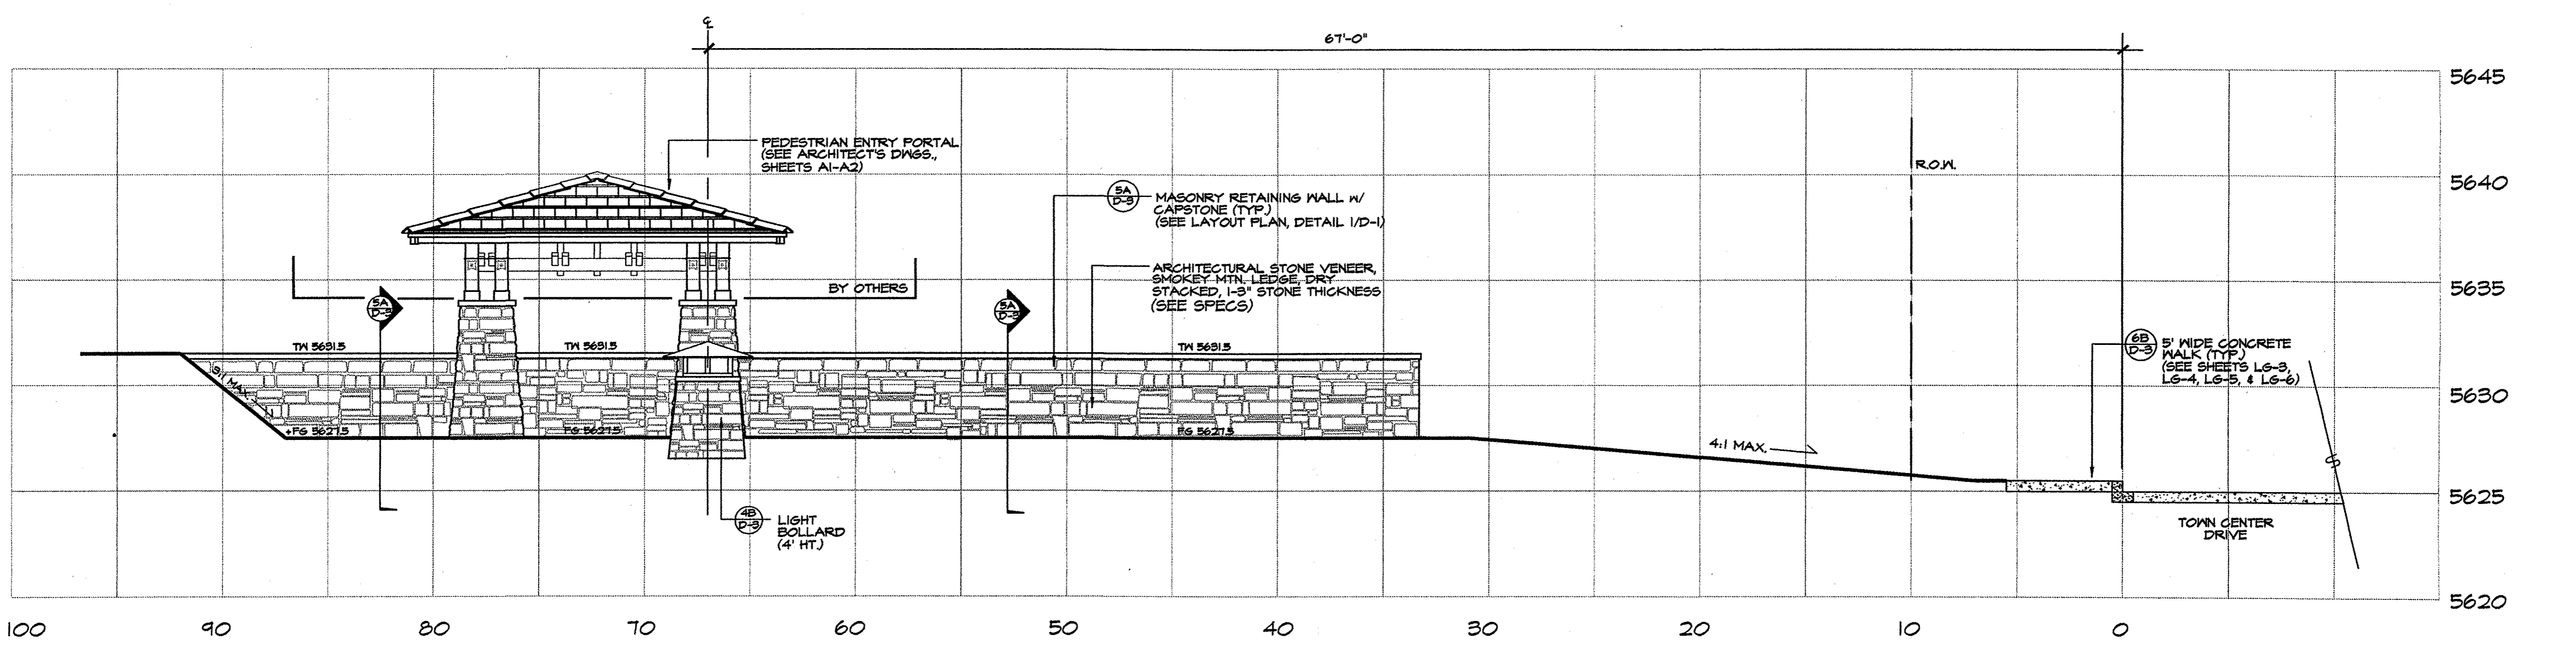

2 MAIN ENTRY
SIDE VIEW: LOW STONE WALL W/ PEDESTRIAN PORTAL
SCALE: 1/4"=1'-0"